



VIEW FROM NORTH WEST



VIEW FROM SOUTH WEST




VIEW FROM NORTH EAST



VIEW FROM SOUTH EAST

ISSUES/REVISIONS			ISSUES/REVISIONS		
ISSUE	TITLE	DATE	ISSUE	TITLE	DATE
A	ISSUED FOR CONSULTANT COORDINATION	2019NOV08			
	ISSUED FOR SPA AND REZONING RESUBMISSION	2019DEC12			

Project North

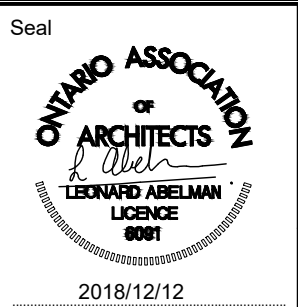

2018/12/12

CHECK, VERIFY AND REPORT ANY DISCREPANCIES TO THE CONSULTANT WHOSE SEAL IS APPLIED TO THIS DRAWING. THIS DRAWING IS NOT TO BE SIGNED FOR THE PURPOSE OF VERIFYING DIMENSIONS.
THIS DRAWING SHALL NOT BE USED FOR CONSTRUCTION PURPOSES UNLESS SIGNED AND DATED IN THE SPACE ABOVE BY THE NAMED CONSULTANT.



WZMH Architects
95 St. Clair Ave. W., Suite 1500
Toronto, Ontario, Canada M5V 1N6
Tel: 416-961-4111
www.wzmh.com

1637 Bathurst
Toronto, Ontario

Drawing Title
AERIAL VIEWS

Date
DEC 12 2019

Scale
NTS


Checked By
--

Drawn By
--

Project No.
07432.000

Drawing No.
A-403

[illegible]

Project North	Seal
	
	Date

CHECK, VERIFY AND REPORT ANY DISCREPANCIES TO THE CONSULTANT WHOSE SEAL IS APPLIED TO THIS DRAWING. THIS DRAWING SHALL NOT BE SCALED FOR THE PURPOSE OF VERIFYING DIMENSIONS.
THIS DRAWING SHALL NOT BE USED FOR CONSTRUCTION PURPOSES UNTIL SIGNED OFF BY THE PROJECT ARCHITECT.



StarlightTM
Investments

WZMH

WZMH Architects
95 St. Clair Ave W., Suite 1500
Toronto, Ontario, Canada M6V 1N6
Tel: 416-961-4111
www.wzmh.com

	<h1>1637 Bathurst</h1> <p>Toronto, Ontario</p>
Drawing Title <h2>3D VIEWS</h2>	

Date	DEC 12 2019
Scale	NTS
Checked By	---
Drawn By	---
Project No.	07432.000
Drawing No.	A-404

Plot Time: Dec 12, 2019 - 10:25am
Drawing Name: \\wzmh\Projects\7432\7432.001\6_Drawings-Design (3D-00)\A-402-405 1-50 ELEVATION & RENDERINGS.dwg



VIEW FROM SOUTH WEST CORNER - RETAINING WALL

ISSUES/REVISIONS			ISSUES/REVISIONS		
ISSUE	TITLE	DATE	ISSUE	TITLE	DATE
A	ISSUED FOR CONSULTANT COORDINATION	2019NOV28			
	ISSUED FOR SPA AND REZONING RESUBMISSION	2019DEC12			

Project North

Seal
OFFICIAL ASSOCIATION
OF ARCHITECTS
OF ONTARIO
2018/12/12
Date

CHECK, VERIFY AND REPORT ANY DISCREPANCIES TO THE CONSULTANT WHOSE SEAL IS APPLIED TO THIS DRAWING. THIS DRAWING SHALL NOT BE SIGNED FOR THE OFFICE OF ANY OTHER DISCREPANCIES.
THIS DRAWING SHALL NOT BE USED FOR CONSTRUCTION PURPOSES UNTIL SIGNED AND DATED BY THE OFFICE AND/OR BY THE NAMED CONSULTANT.

Starlight Investments

WZMH Architects
95 St. Clair Ave W., Suite 1500
Toronto, Ontario, Canada M5V 1N6
Tel: 416-961-4111
www.wzmh.com

1637 Bathurst
Toronto, Ontario

Drawing Title
3D VIEW

Date
DEC 12 2019

Scale
NTS

Checked By
--

Drawn By
--

Project No.
07432.000

Drawing No.
A-405




WEST ELEVATION

- 10
- 9
- 1
- 8




BRICK

8

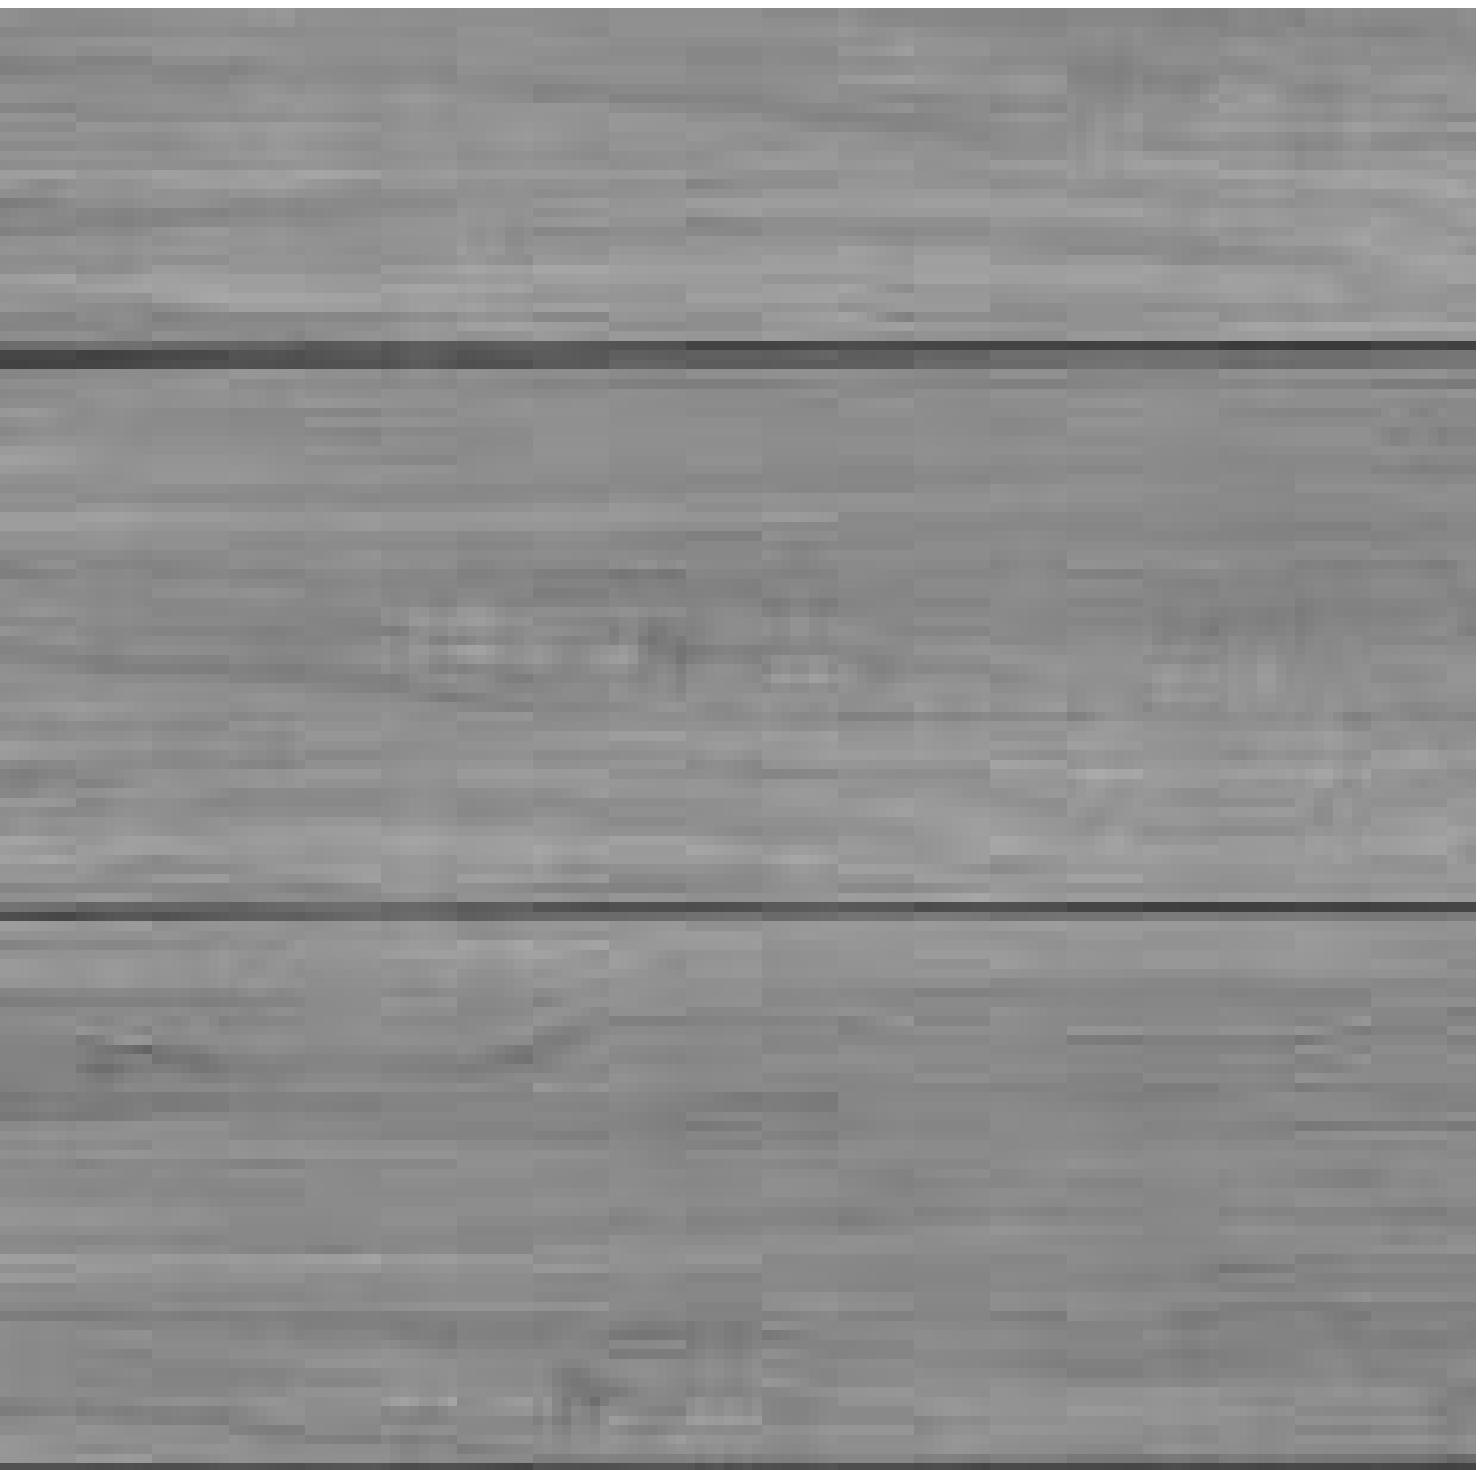


METAL PANEL

9

 

ALUMINUM PANEL
WHITE FINISH

10

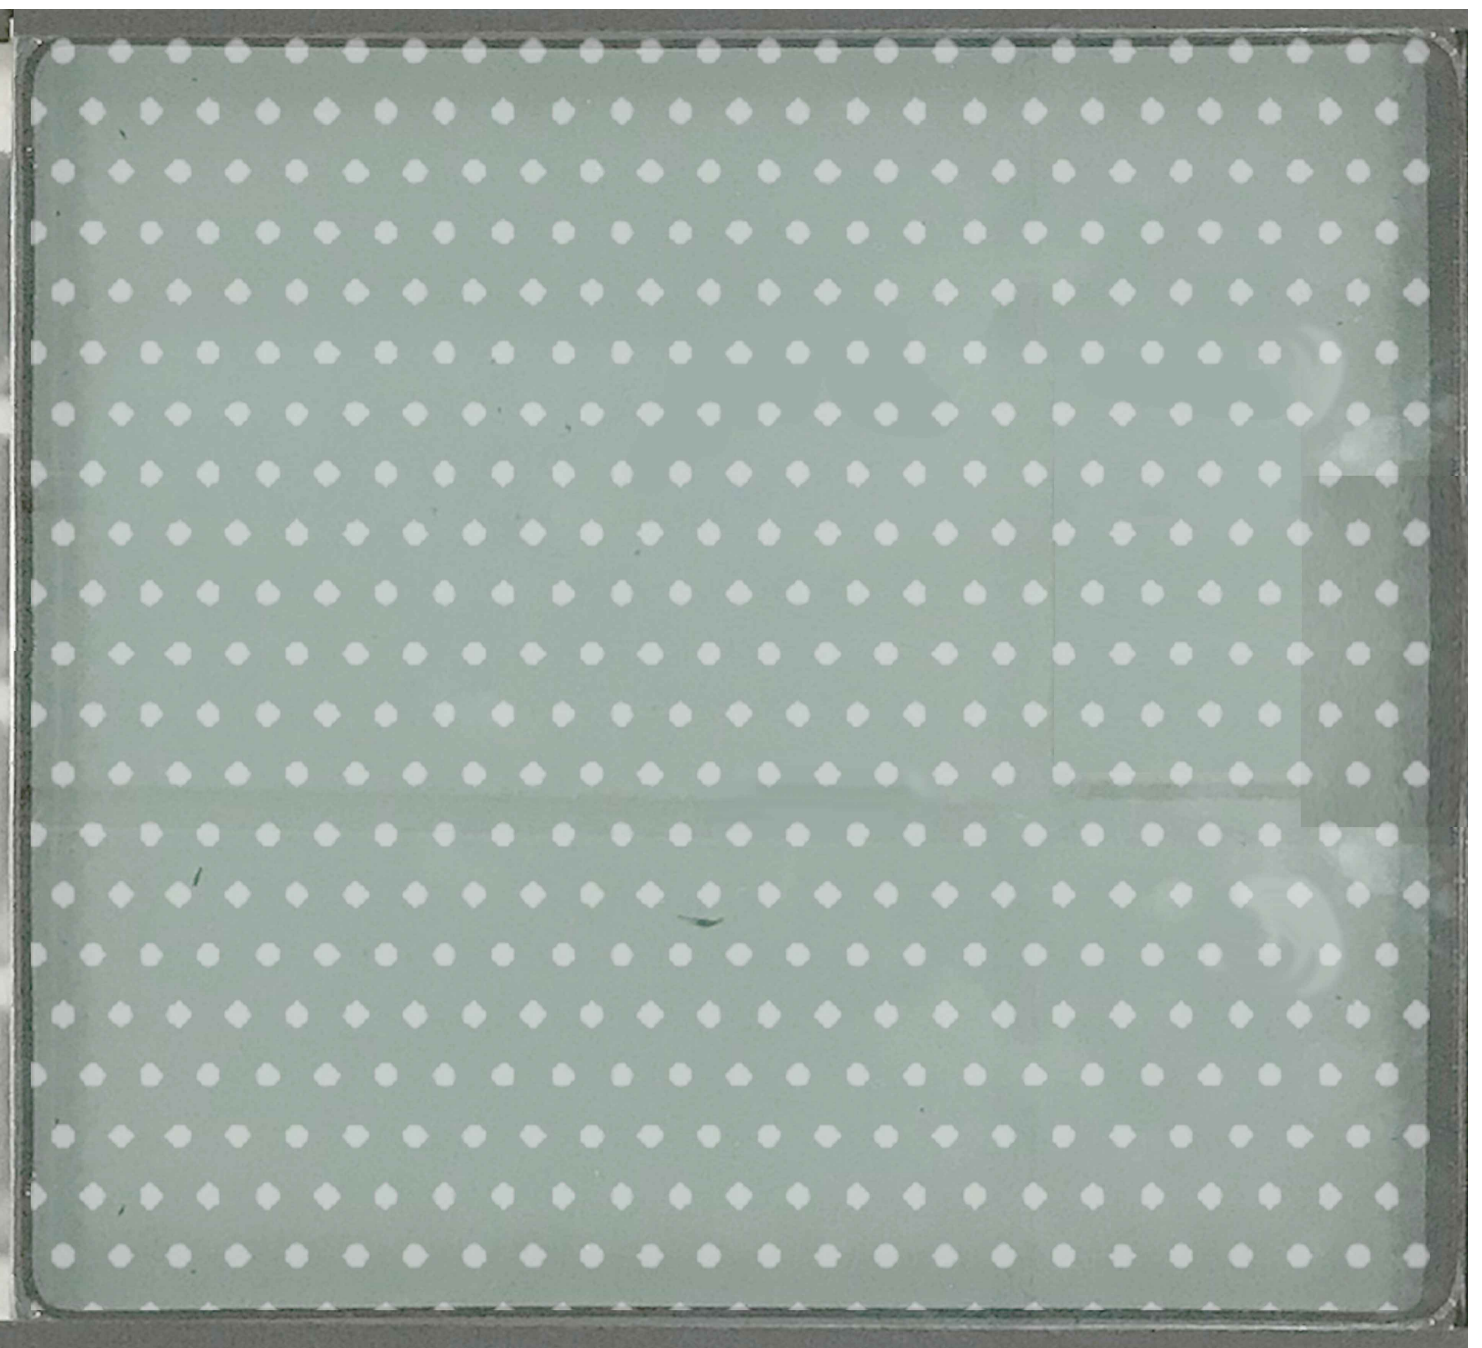

VISION GLASS (BIRD FRIENDLY)

1

Plot Time: Dec 12, 2019 - 10:24am
Drawing Name: \\wzmh\Projects\7432\7432.001\6_Drawings\10_Drawings-Design (3D-00)\A-402-A05 1-50 ELEVATION & RENDERINGS.dwg

ISSUES/REVISIONS			ISSUES/REVISIONS		
ISSUE	TITLE	DATE	ISSUE	TITLE	DATE
A	ISSUED FOR CONSULTANT COORDINATION	2019NOV28			
	ISSUED FOR SPA AND REZONING RESUBMISSION	2019DEC12			

Project North

CHECK, VERIFY AND REPORT ANY DISCREPANCIES TO THE CONSULTANT WHOSE SEAL IS APPLIED TO THIS DRAWING. THIS DRAWING IS NOT TO BE USED FOR THE PURPOSE OF CONSTRUCTION. THIS DRAWING SHALL NOT BE USED FOR CONSTRUCTION PURPOSES UNTIL SIGNED AND DATED IN THE SPACE ABOVE BY THE NAMED CONSULTANT.

WZMH Architects
95 St. Clair Ave. W., Suite 1500
Toronto, Ontario, Canada M5V 1M6
Tel: 416-961-4111
www.wzmh.com

1637 Bathurst
Toronto, Ontario

Drawing Title
**MATERIAL SAMPLE
BOARD**

Date
DEC 12 2019

Scale
NTS

Checked By
--

Drawn By
--

Project No.
07432.000

Drawing No.
A-406