



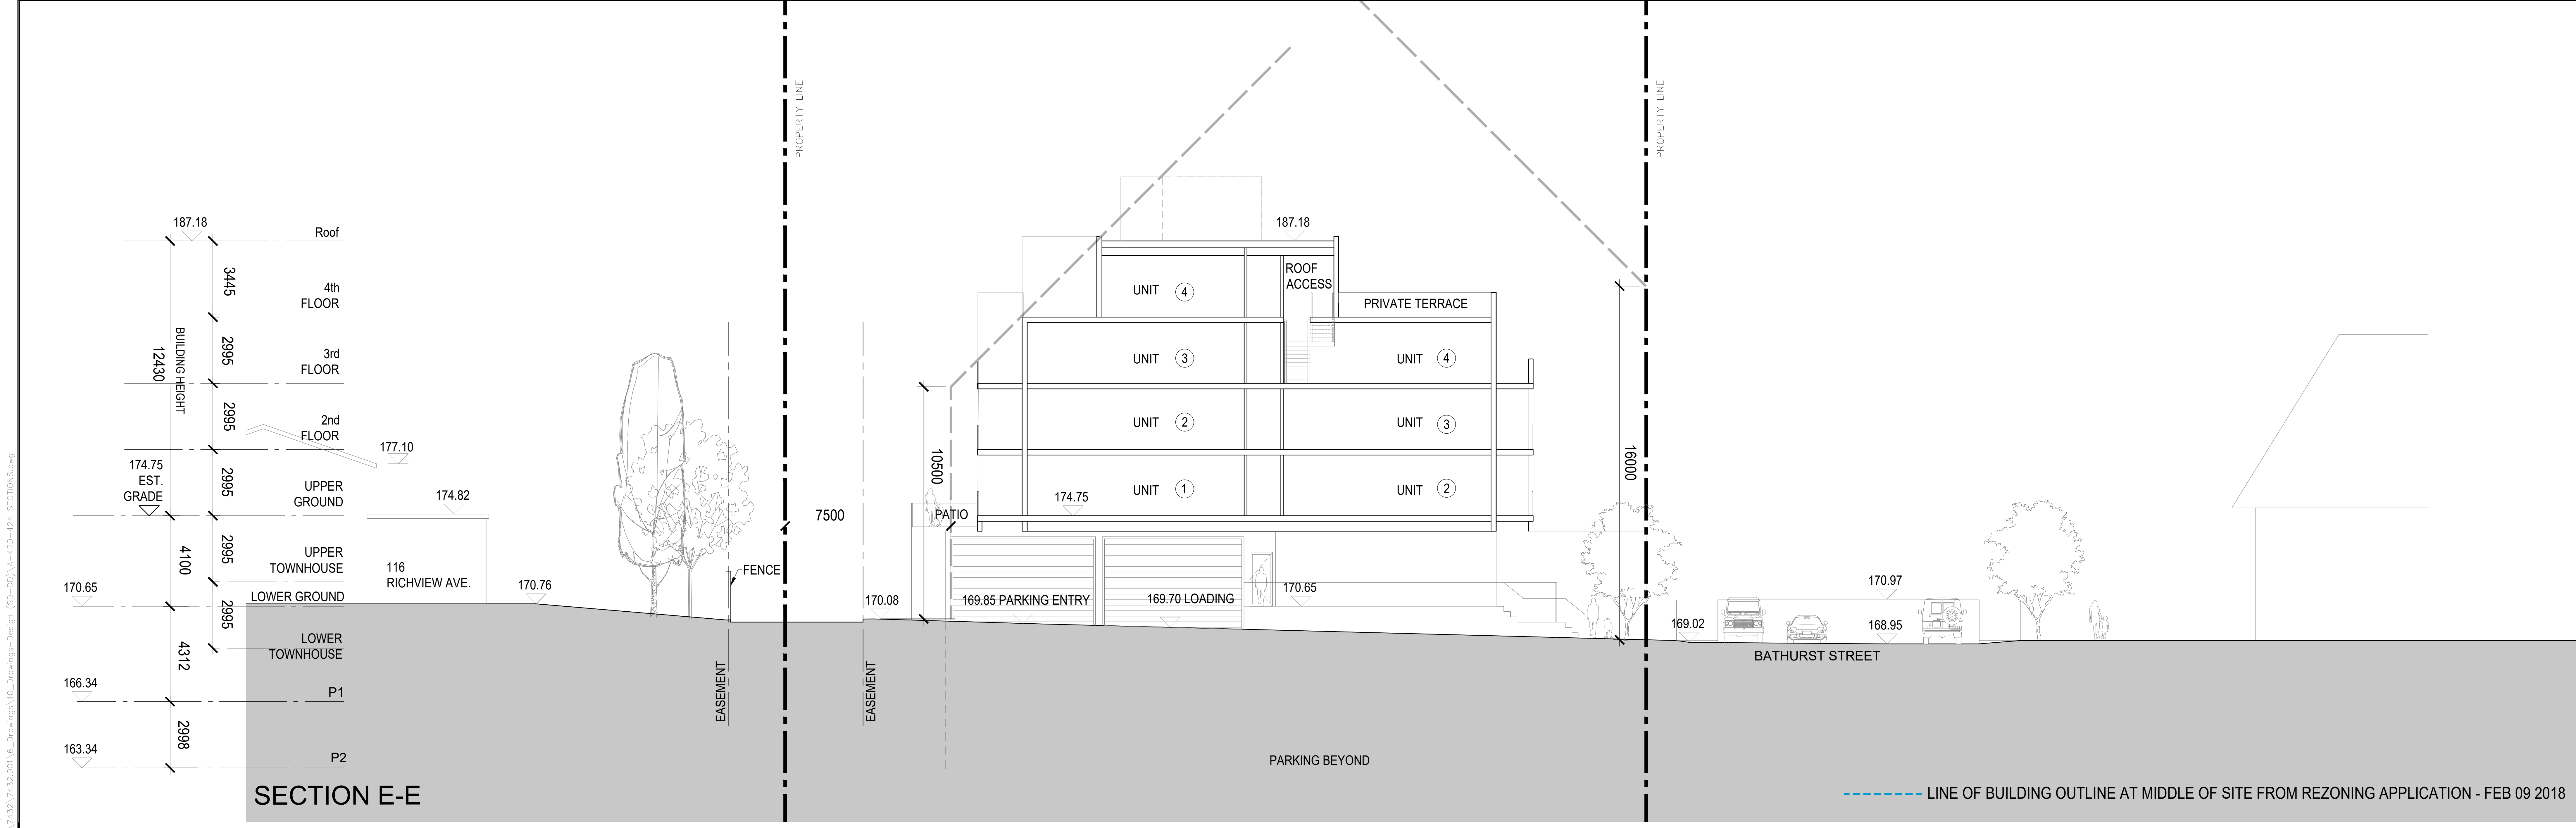

| | |
|-------------|-------------|
| Date | DEC 12 2019 |
| Scale | 1:100 |
| Checked By | -- |
| Drawn By | -- |
| Project No. | 07432.000 |
| Drawing No. | A-421 |

Plot Time: Dec 12, 2019 - 4:09pm
Drawing Name: \\wzmh\Projects\7432\7432.001\6_Drawings-Design (3D-100)\A-420-424_SECTIONS.dwg

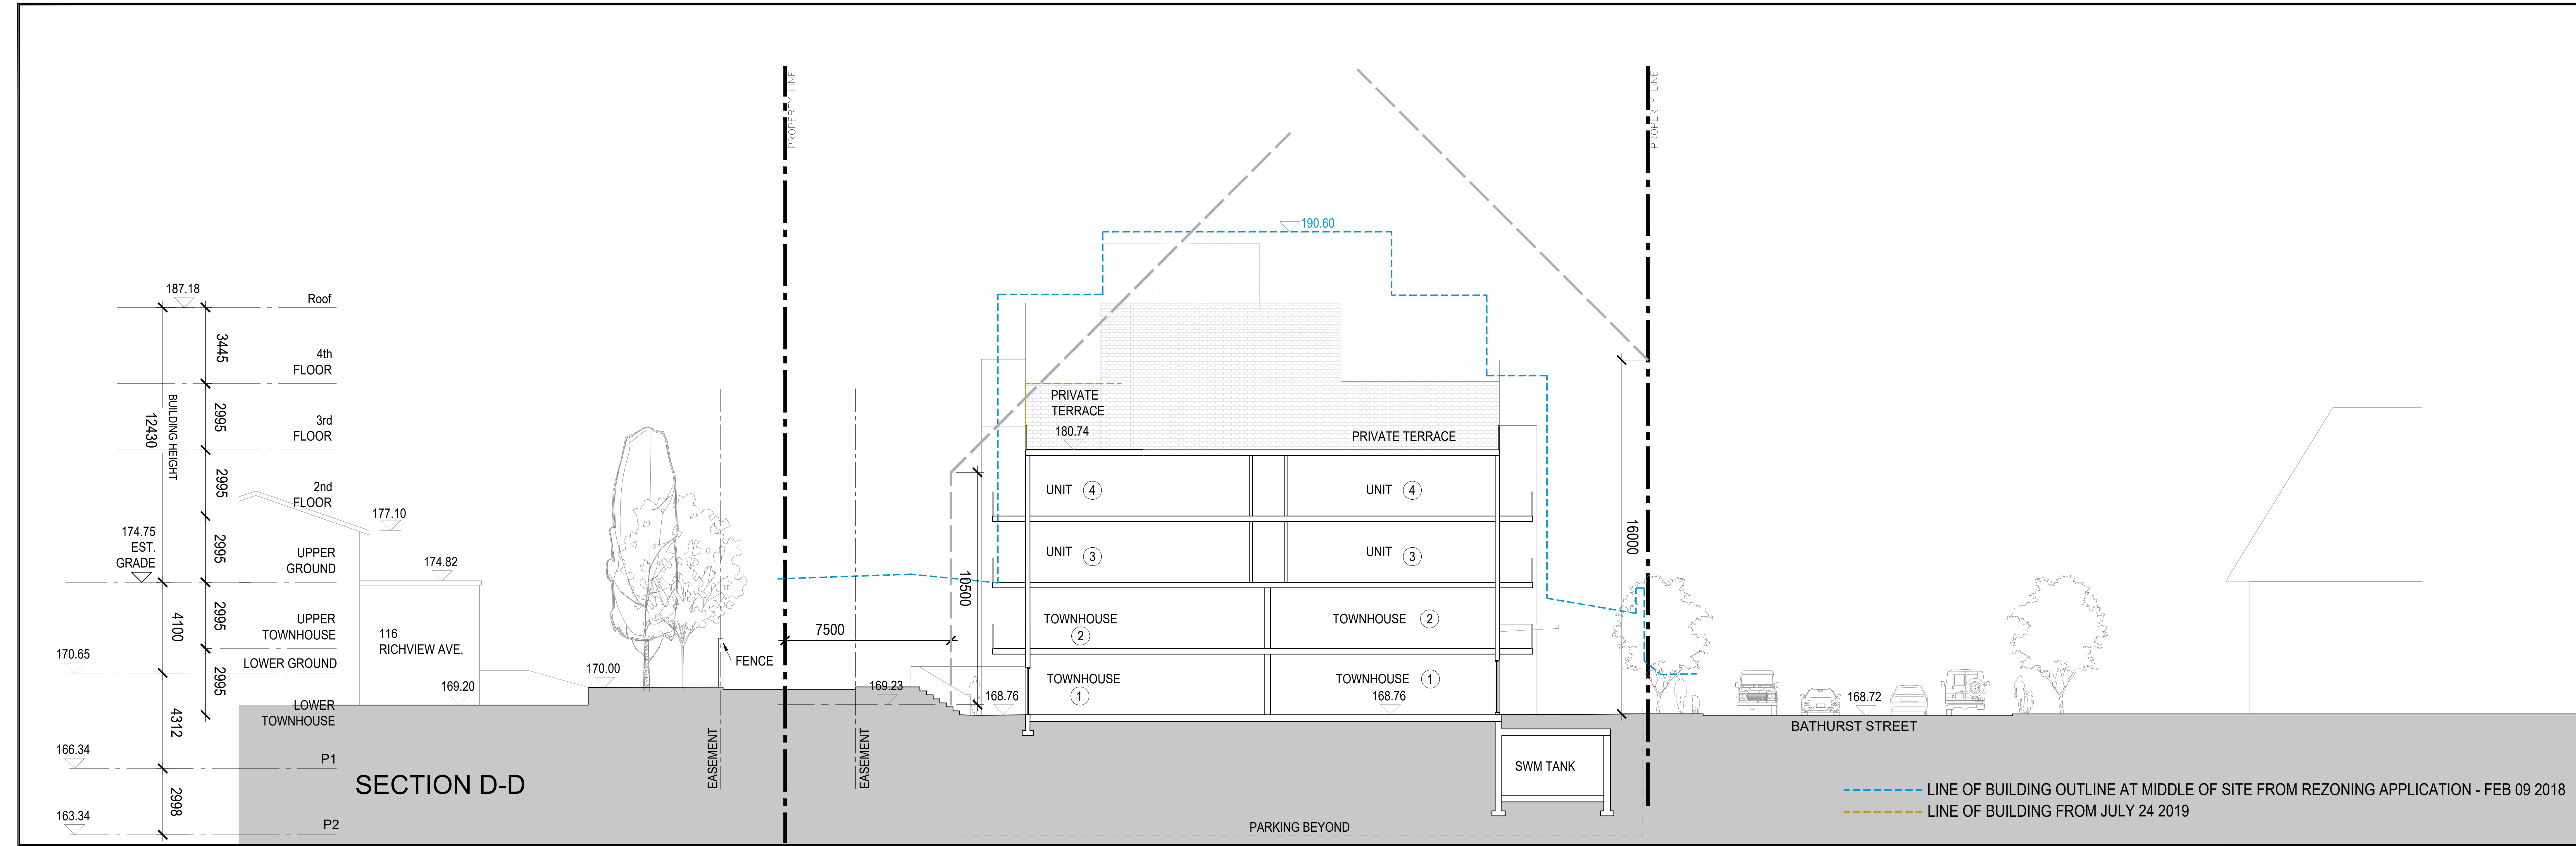

| ISSUES/REVISIONS | | | ISSUES/REVISIONS | | |
|------------------|--|-----------|------------------|-------|------|
| ISSUE | TITLE | DATE | ISSUE | TITLE | DATE |
| A | ISSUED FOR CONSULTANT COORDINATION | 2019NOV28 | | | |
| | ISSUED FOR SPA AND REZONING RESUBMISSION | 2019DEC12 | | | |
| | | | | | |
| | | | | | |
| | | | | | |
| | | | | | |
| | | | | | |
| | | | | | |
| | | | | | |
| | | | | | |

Project North

Seal

2018/12/12

CHECK, VERIFY AND REPORT ANY DISCREPANCIES TO THE CONSULTANT WHOSE SEAL IS APPLIED TO THIS DRAWING. THIS DRAWING SHALL NOT BE SCALED FOR THE PURPOSES OF ANY OTHER DRAWING. THIS DRAWING SHALL NOT BE USED FOR CONSTRUCTION PURPOSES UNTIL SIGNED AND DATED IN THE SPACE ABOVE BY THE NAMED CONSULTANT.

Starlight Investments

WZMH Architects
95 St. Clair Ave. W., Suite 1500
Toronto, Ontario, Canada M6V 1R6
Tel: 416-961-4111
www.wzmh.com

1637 Bathurst
Toronto, Ontario

Drawing Title
SECTION D & E

Date
DEC 12 2019



Scale
1:100

Checked By
--

Drawn By
--

Project No.
07432.000

Drawing No.
A-422

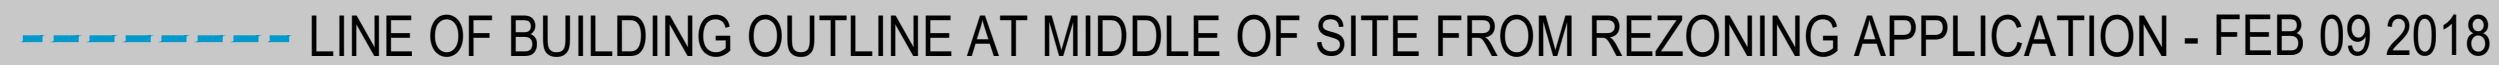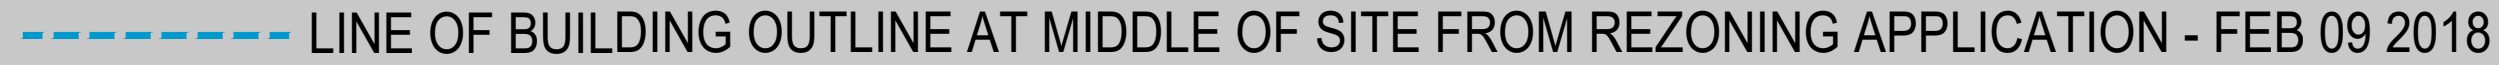[illegible]

