
[illegible][illegible]

Project North



CHECK, VERIFY AND REPORT ANY DISCREPANCIES TO THE CONSULTANT WHOSE SEAL IS AFFIXED TO THIS DRAWING. THIS DRAWING SHALL NOT BE SCALED FOR THE PURPOSE OF VERIFYING DIMENSIONS.
THIS DRAWING SHALL NOT BE USED FOR CONSTRUCTION PURPOSES UNTIL SIGNED AND DATED IN THE SPACE ABOVE BY THE NAMED CONSULTANT.

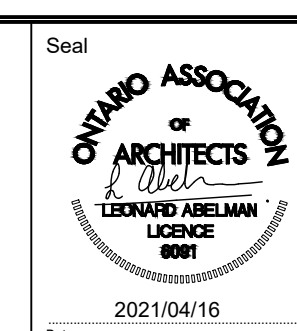

WZMH **WZMH Architects**
95 St. Clair Ave. W., Suite 1500
Toronto, Ontario, Canada M4V 1N6
Tel: 416-961-4111
www.wzmh.com

Drawing Title
AERIAL VIEWS

Date	DEC 12 2019
------	-------------

Scale NTS

Checked By	
------------	--

Drawn By _____

Project No.	07432.000
-------------	-----------

Drawing No.

A-403


METAL CANOPY




TEXTURED PAINT (WHITE) WITH POT LIGHT INSTALLATION
TO CONCRETE

ISSUES/REVISIONS			ISSUES/REVISIONS			Project Info	Seal			1637 Bathurst Toronto, Ontario	Date	DEC 12 2019
ISSUE	TITLE	DATE	ISSUE	TITLE	DATE							
A1	ISSUED FOR CONSULTANT COORDINATION	2019NOV03									Drawn By	NTS
A	ISSUED FOR SPA AND REZONING RESUBMISSION	2019DEC12									Checked By	---
A1	ISSUED FOR CONSULTANT COORDINATION	2020AUG12									Drawn By	---
A	ISSUED FOR SPA	2020AUG31									Checked By	---
A1	REVISIONS FOR SPA - DRAFT	2021FEB01									Drawn By	---
A2	ISSUED FOR COORDINATION COORDINATION	2021APR01									Drawn By	07432.000
A2	REVISIONS FOR SPA	2021DEC29									Checked By	---
						Date: 2021 02/04/16						
CHECK, VERIFY AND REPORT ANY DISCREPANCIES TO THE CONSULTANT THAT HAVE BEEN REPORTED TO THIS DRAWING. THE DRAWING SHALL BE THE SOLE BASIS FOR THE DESIGN AND CONSTRUCTION. THIS DRAWING SHALL NOT BE USED FOR CONSTRUCTION PURPOSES, ALTER, REPRODUCED OR COPIED IN ANY FORM AND/OR BY ANY MEANS, ELECTRONIC OR MECHANICAL, WITHOUT PERMISSION BY THE ENGINEERING CONSULTANT.												

[illegible]

Project North	Seal
	
	Date 2021/04/16
CHECK, VERIFY AND REPORT ANY DISCREPANCIES TO THE CONSULTANT WHOSE SEAL IS APPLIED TO THIS DRAWING. THIS DRAWING SHALL NOT BE SCALED FOR THE PURPOSE OF VERIFYING DIMENSIONS. THIS DRAWING SHALL NOT BE USED FOR CONSTRUCTION PURPOSES UNTIL SIGNED AND INITIALED BY THE ARCHITECT.	

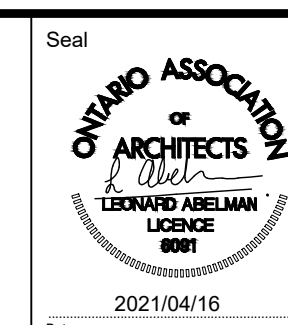



StarlightTM
Investments

WZMH Architects
95 St. Clair Ave W., Suite 1506
Toronto, Ontario, Canada M4V 1N1
Tel: 416-961-4111
www.wzmh.com

<p>3 > 6 1 m</p>	<div data-bbox="2611 1950 2721 1978"> <h1>1637 Bathurst</h1> <p>Toronto, Ontario</p> </div> <div data-bbox="2546 1999 2620 2030"> <p>Drawing Title</p> <h2>3D VIEW</h2> </div>

Date	DEC 12 2019
Scale	NTS
Checked By	---
Drawn By	---
Project No.	07432.000
Drawing No.	A-405

Plot Time: Oct 29, 2021 - 10:33am
Drawing Name: \\wzmh\Projects\7432\7432.001\6_Drawings\10_Drawings-Design\30-100\1A-420-424_SECTION5.dwg

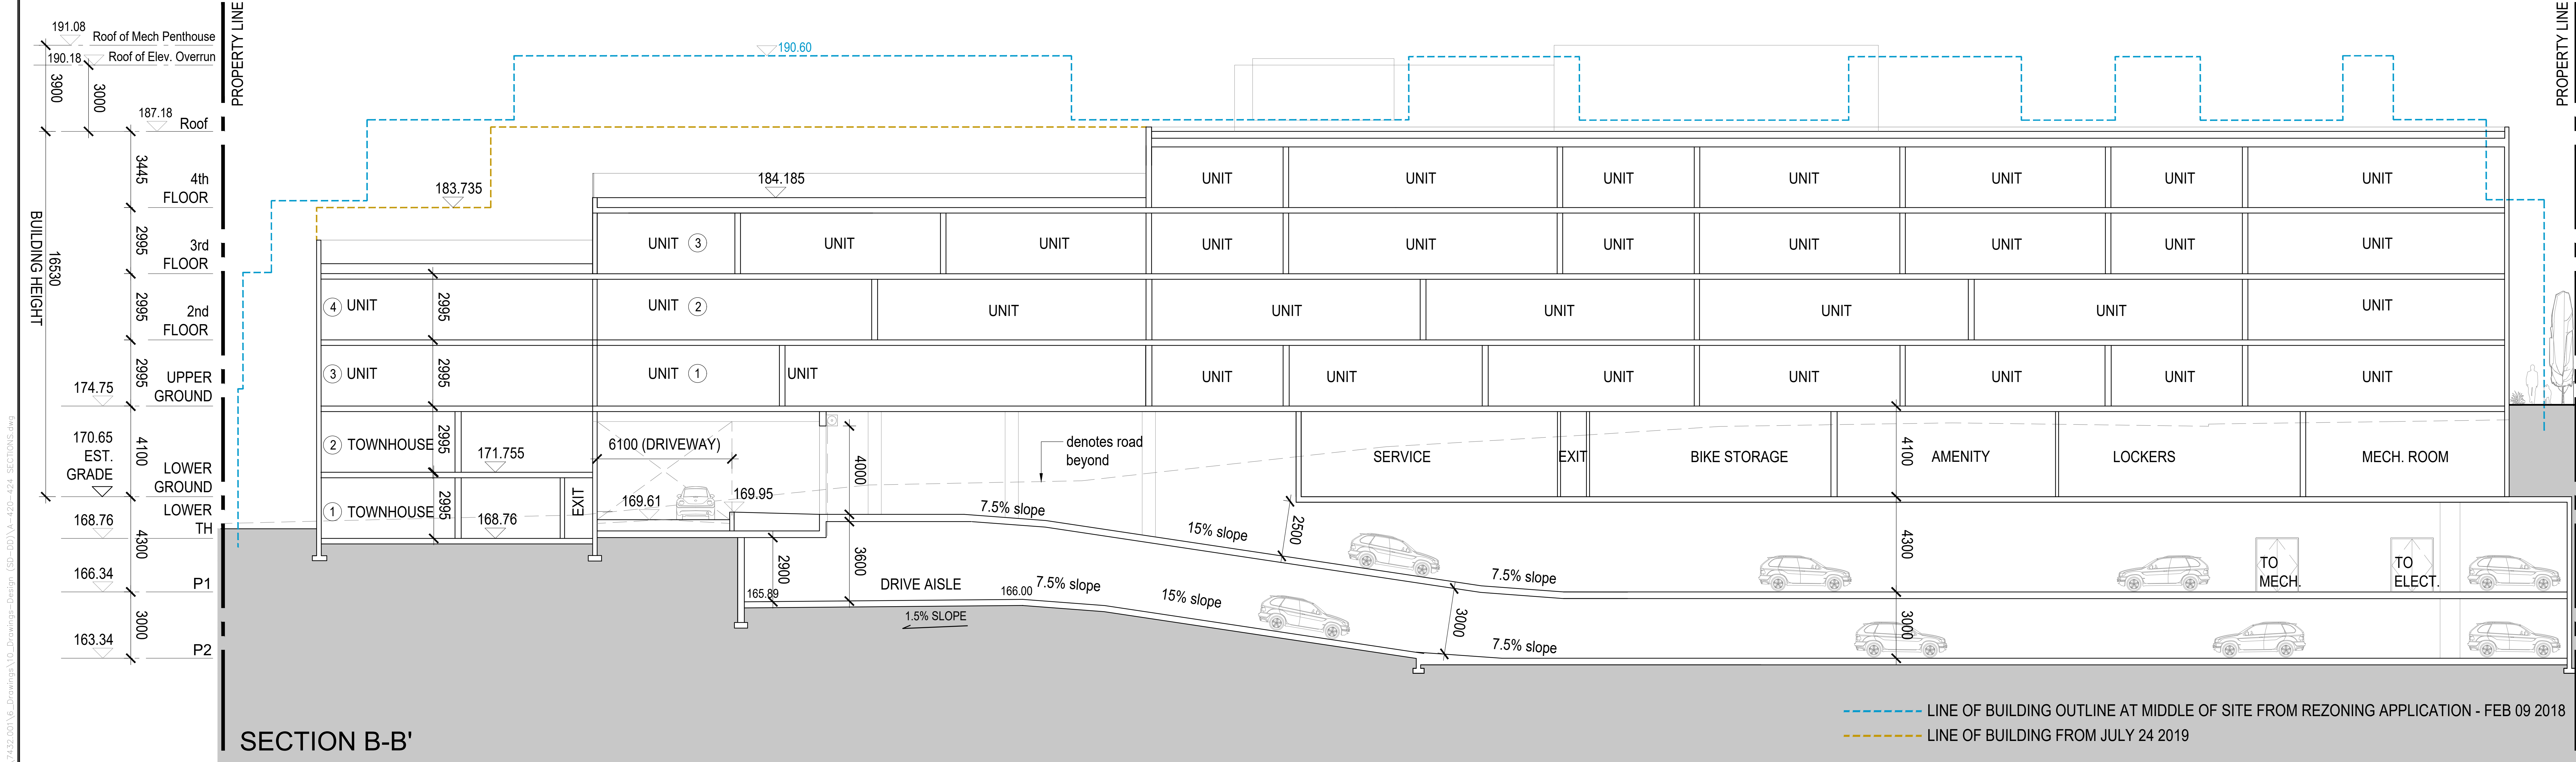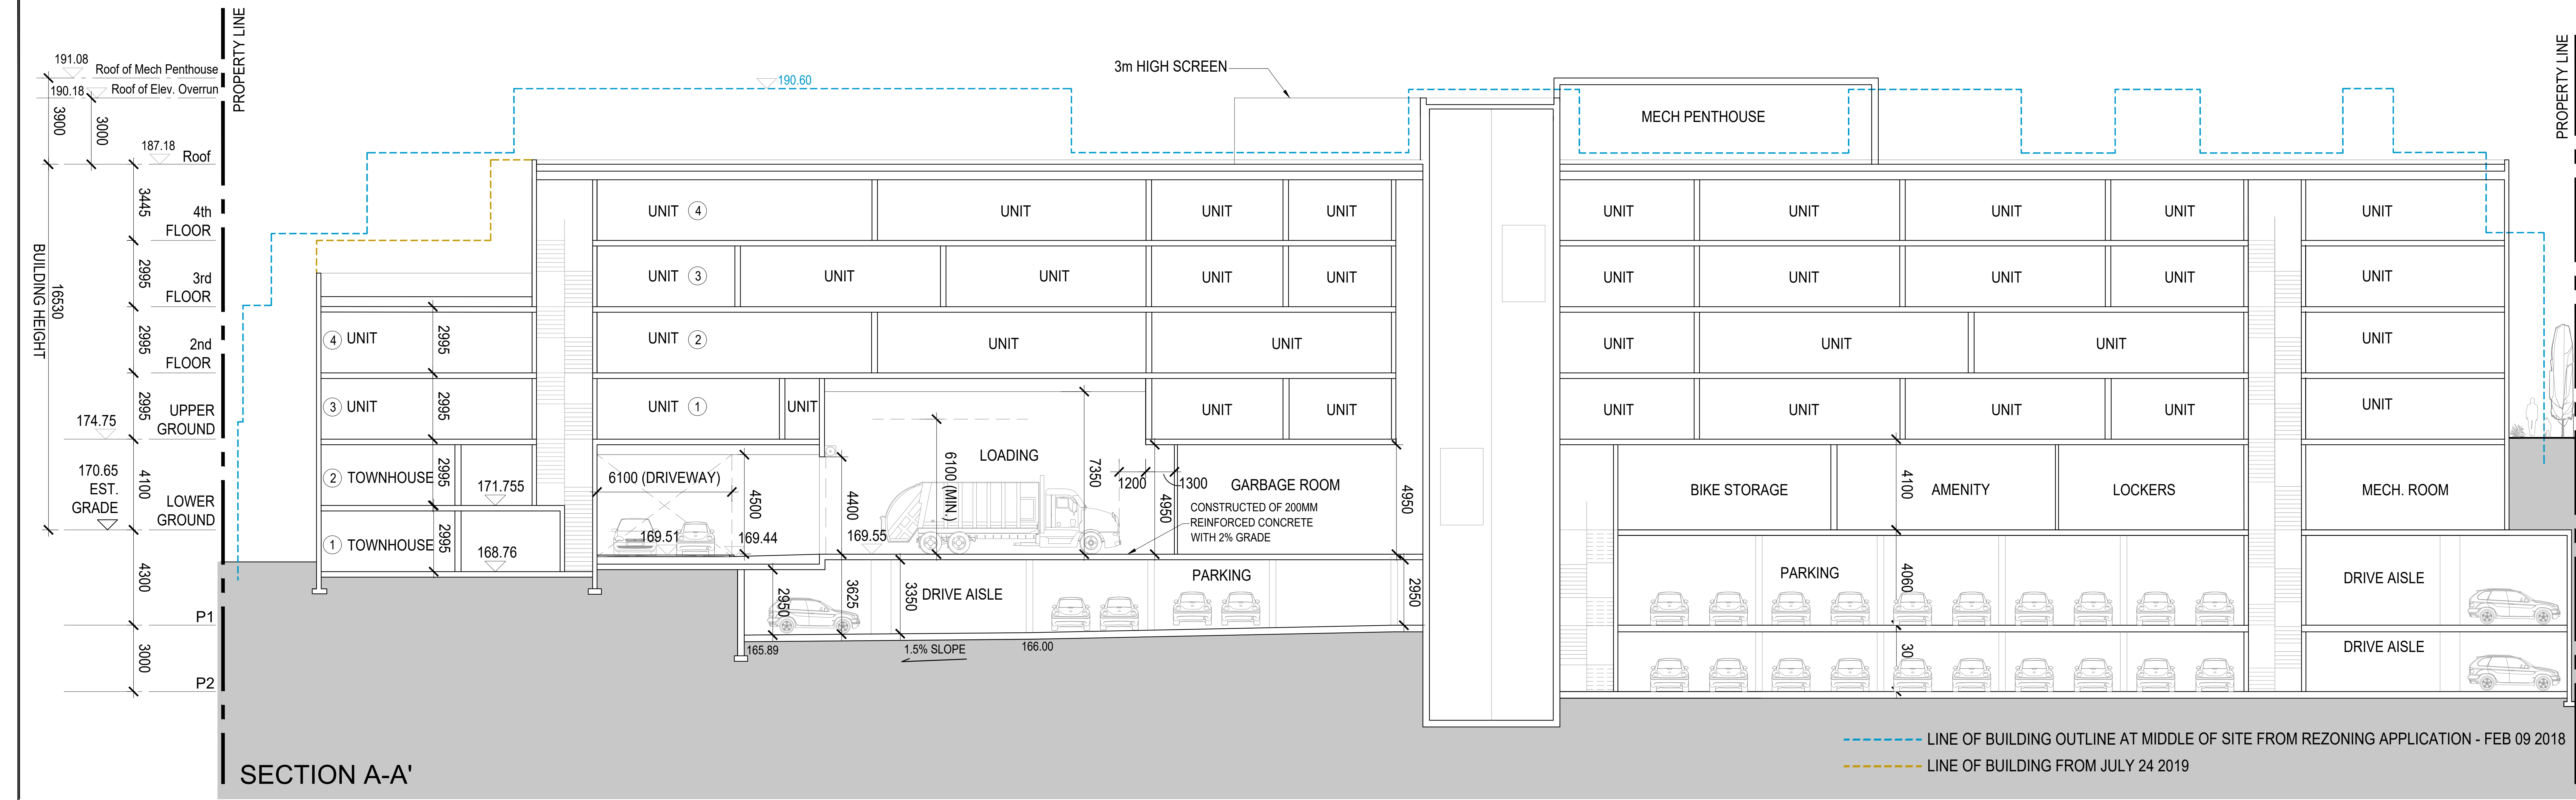

ISSUES/REVISIONS			ISSUES/REVISIONS		
ISSUE	TITLE	DATE	ISSUE	TITLE	DATE
A	ISSUED FOR CONSULTANT COORDINATION	2019NOV29			
	ISSUED FOR SPA AND REZONING RESUBMISSION	2019DEC12			
	ISSUED FOR CONSULTANT COORDINATION	2020AUG12			
A1	REISSUED FOR SPA	2020AUG31			
	REISSUED FOR SPA - DRAFT	2021FEB05			
	ISSUED FOR CONSULTANT COORDINATION	2021APR01			
A2	REISSUED FOR SPA	2021OCT29			

Project North

Seal

2021/04/16

CHECK, VERIFY AND REPORT ANY DISCREPANCIES TO THE CONSULTANT WHOSE SEAL IS APPLIED TO THIS DRAWING. THIS DRAWING SHALL NOT BE USED FOR THE PURPOSE OF CONSTRUCTION. THIS DRAWING SHALL NOT BE USED FOR CONSTRUCTION UNLESS APPROVED BY THE OFFICE AND/OR BY THE APPLICABLE LOCAL AUTHORITY.

Starlight Investments

WZMH Architects

95 St. Clair Ave. W., Suite 1500
Toronto, Ontario, Canada M5V 1N6
Tel: 416-961-4111
www.wzmh.com

1637 Bathurst
Toronto, Ontario

Drawing Title
SECTION A & B

Date
DEC 12 2019

Scale
1:100


Checked By
--

Drawn By
--

Project No.
07432.000

Drawing No.
A-420

Plot Time: Oct 29, 2021 - 10:33am
Drawing Name: \\wzmh\Projects\7432\7432.001\6_Drawings-Design\3D-00\A-420-424_SECTIONS.dwg

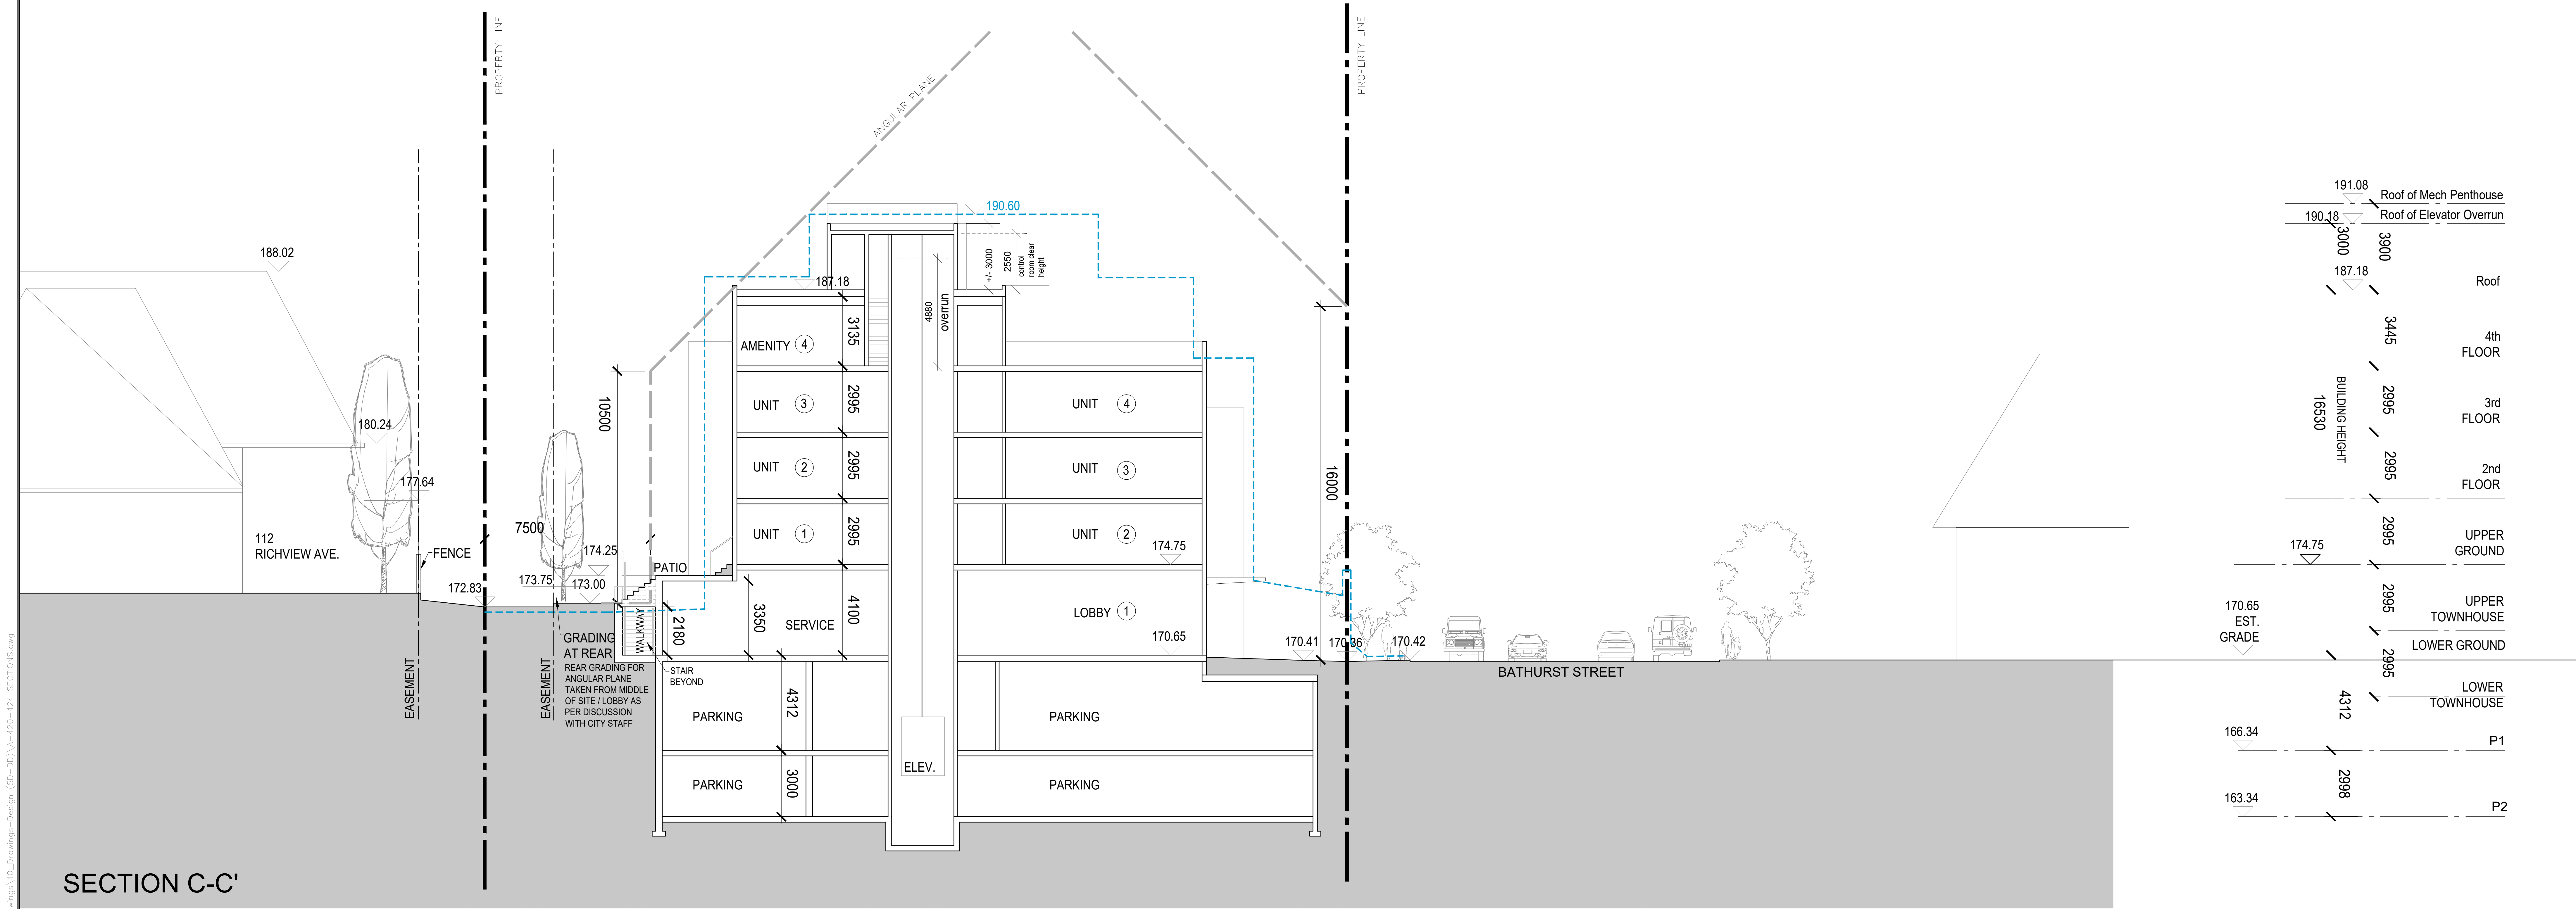

ISSUES/REVISIONS			ISSUES/REVISIONS		
ISSUE	TITLE	DATE	ISSUE	TITLE	DATE
A	ISSUED FOR CONSULTANT COORDINATION	2019NOV28			
A	ISSUED FOR SPA AND REZONING RESUBMISSION	2019DEC12			
A1	ISSUED FOR CONSULTANT COORDINATION	2020AUG12			
A1	REISSUED FOR SPA	2020AUG11			
	REISSUED FOR SPA - DRAFT	2021FEB05			
A2	ISSUED FOR CONSULTANT COORDINATION	2021APR01			
A2	REISSUED FOR SPA	2021OCT19			

Project North

Seal

2021/04/16

DATE

CHECK, VERIFY AND REPORT ANY DISCREPANCIES TO THE CONSULTANT WHOSE SEAL IS APPLIED TO THIS DRAWING. THIS DRAWING SHALL NOT BE SIGNED FOR THE PURPOSE OF VERIFYING DIMENSIONS.

THIS DRAWING SHALL NOT BE USED FOR CONSTRUCTION PURPOSES UNTIL SIGNED AND DATED IN THE SPACE ABOVE BY THE NAMED CONSULTANT.

Starlight Investments

WZMH Architects

95 St. Clair Ave W., Suite 1500
Toronto, Ontario, Canada M5V 1N6
Tel: 416-961-4111
www.wzmh.com

1637 Bathurst
Toronto, Ontario

Drawing Title
SECTION C

Project No.
07432.000

Drawing No.
A-421

Date
DEC 12 2019



Scale
1:100


Checked By
--


Drawn By
--

Project No.
07432.000

Drawing No.
A-421

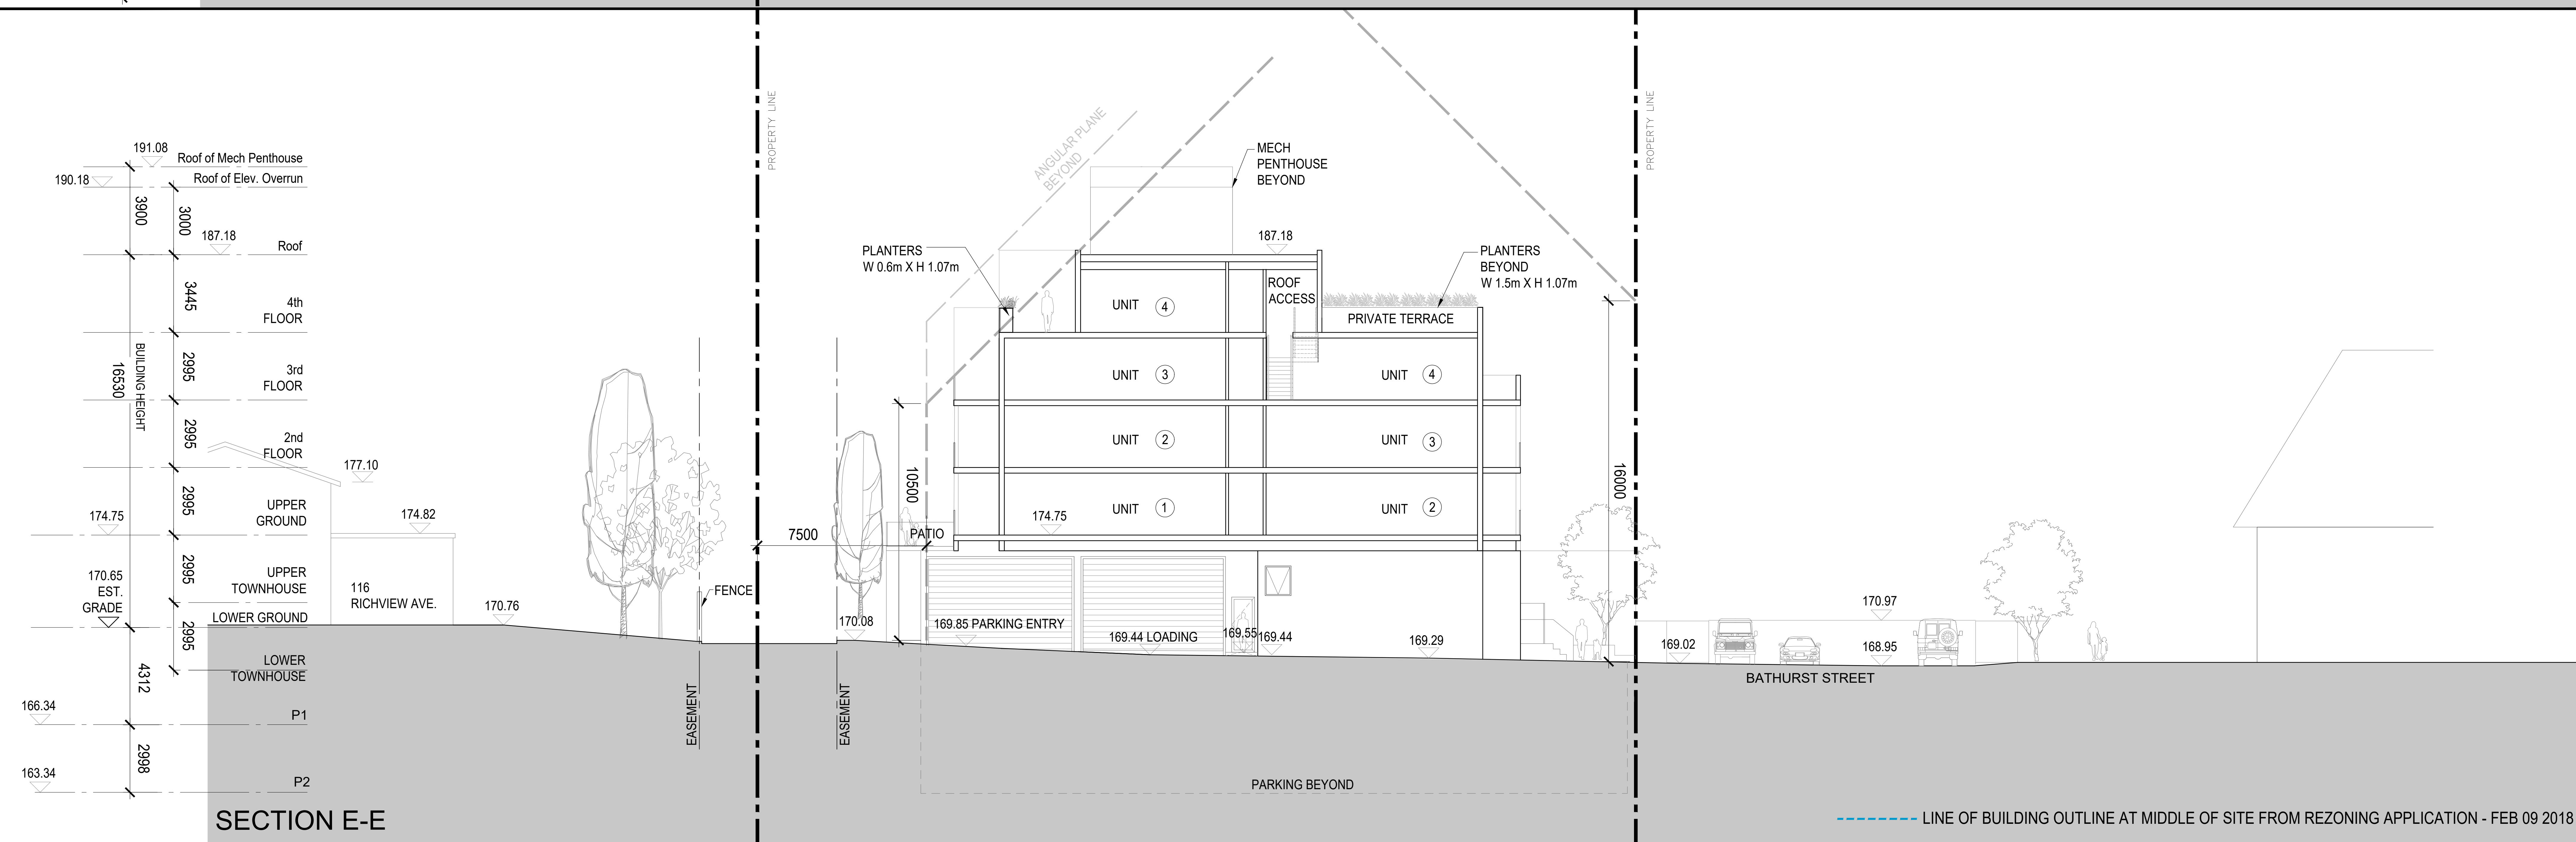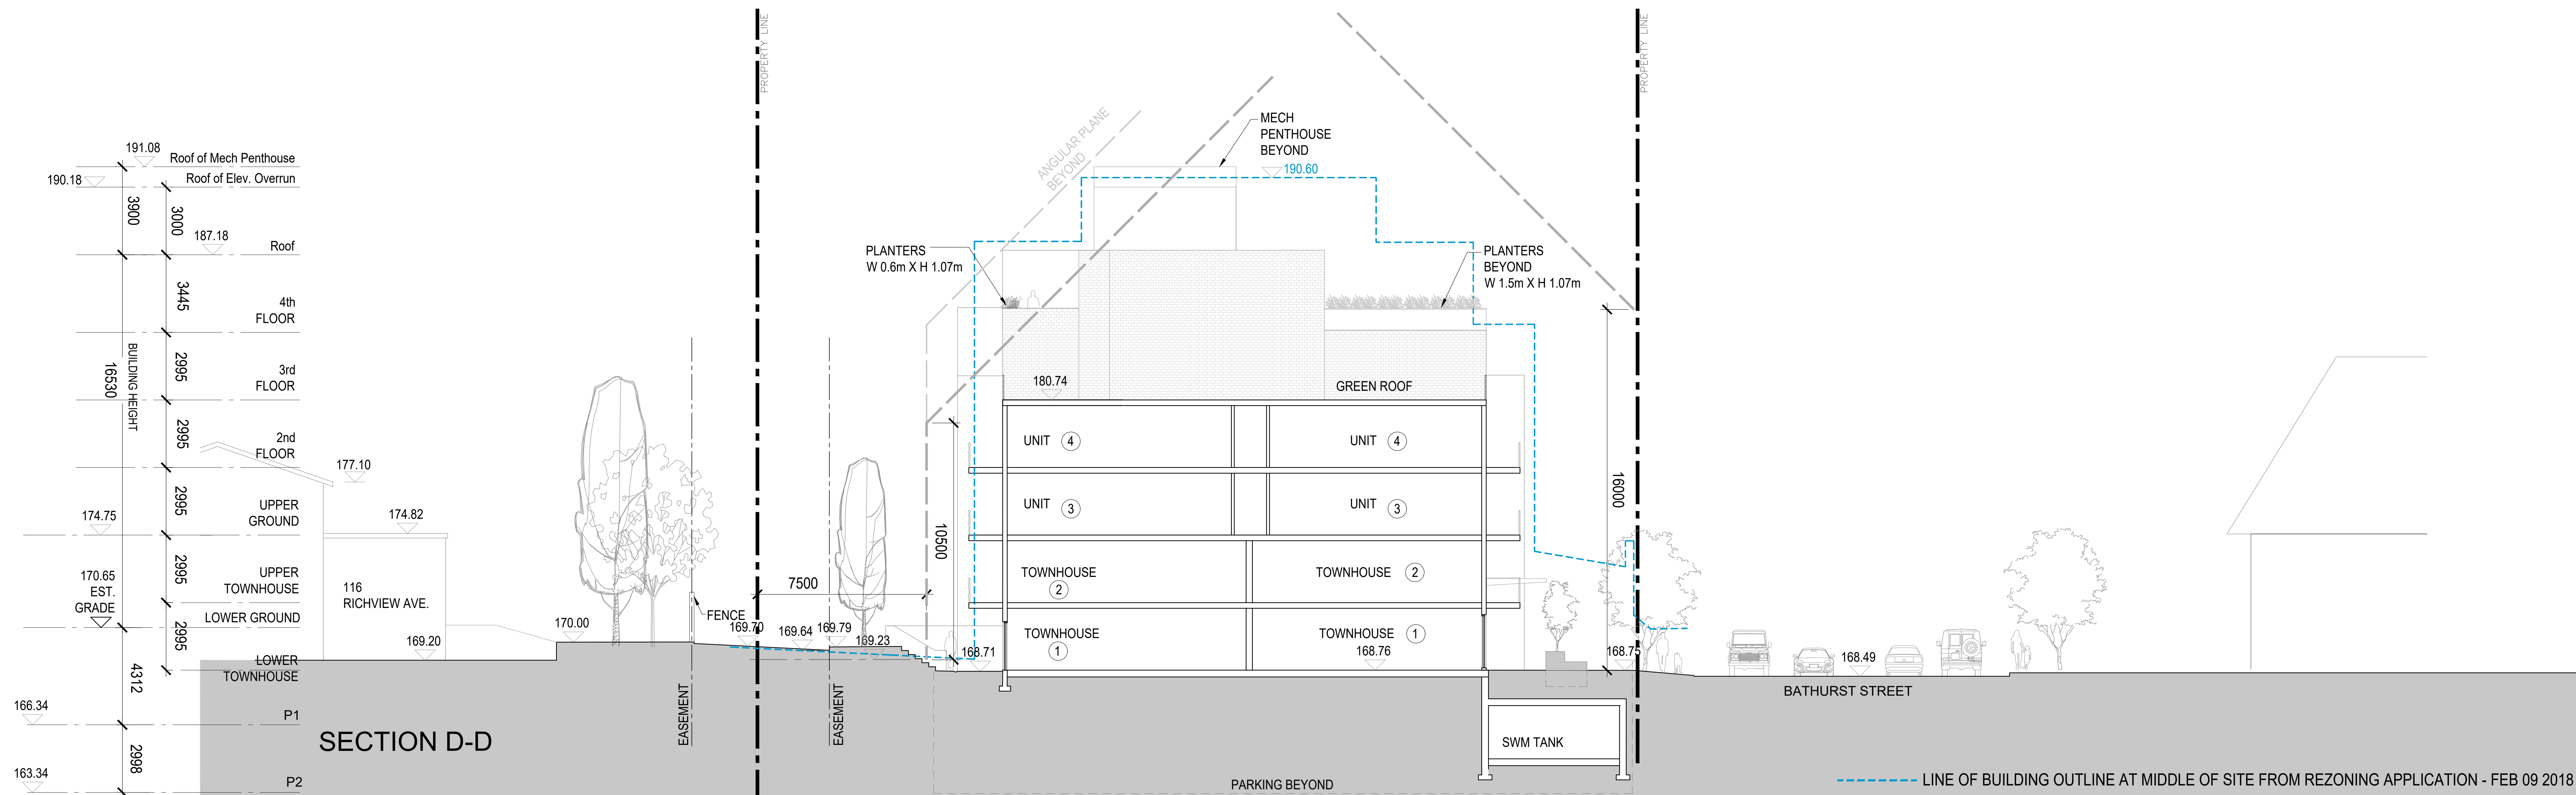[illegible]

Project North	Seal 
	Date 2021/04/16
<p>CHECK, VERIFY AND REPORT ANY DISCREPANCIES TO THE CONSULTANT WHOSE SEAL IS AFFIXED TO THIS DRAWING. THIS DRAWING SHALL NOT BE SCALED FOR THE PURPOSE OF VERIFYING DIMENSIONS.</p> <p>THIS DRAWING SHALL NOT BE USED FOR CONSTRUCTION PURPOSES UNTIL SIGNED</p>	

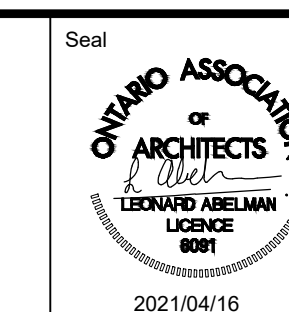

WZMH **WZMH Architect**
95 St. Clair Ave W., Suite 1500
Toronto, Ontario, Canada M4V 1N1
Tel: 416-961-4111
www.wzmh.com

1637 Bathurst
Toronto, Ontario

Drawing Title
SECTION D & E

DEC 12 2019

Scale	1:10
-------	------

Checked By	
------------	--


Drawn By	-
----------	---

Project No.	07432.000
-------------	-----------


A 425

A-422


Plot Time: Oct 29, 2021 - 10:32am
Drawing Name: \\wzmh\Projects\7432\7432.001\6_Drawings-Design\30-100\A-420-424_SECTIONS.dwg

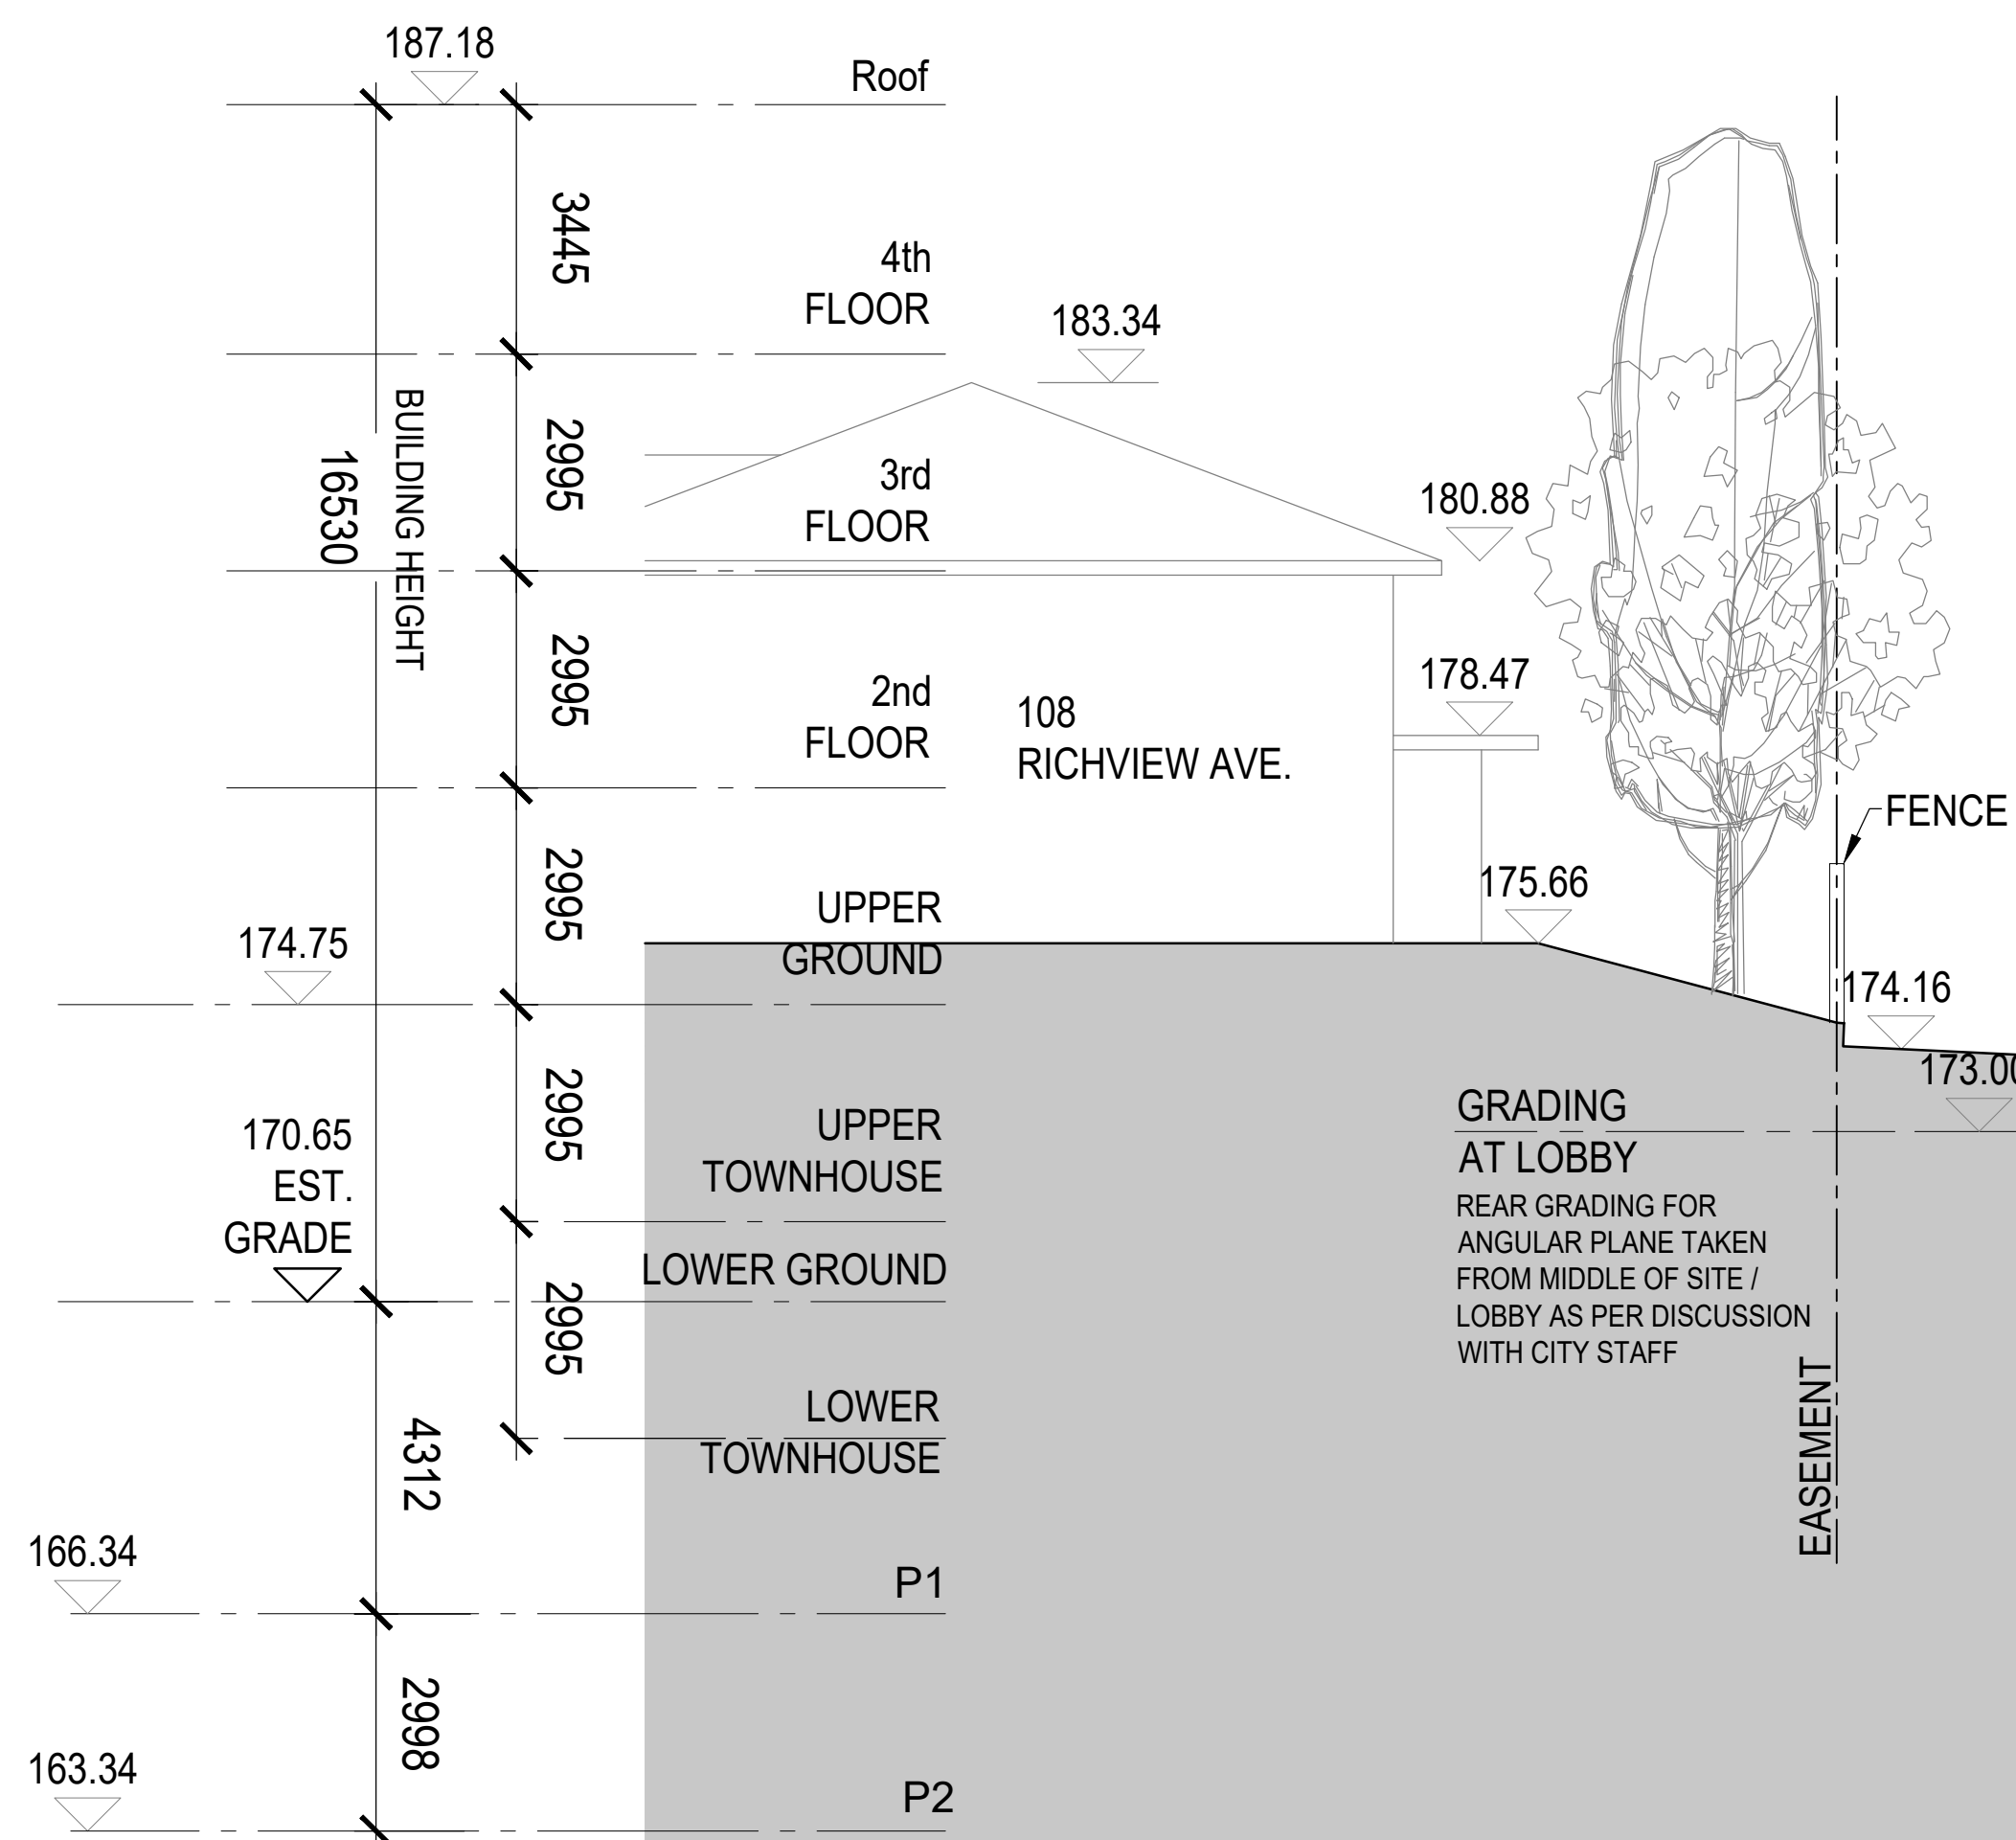


SECTION F-F

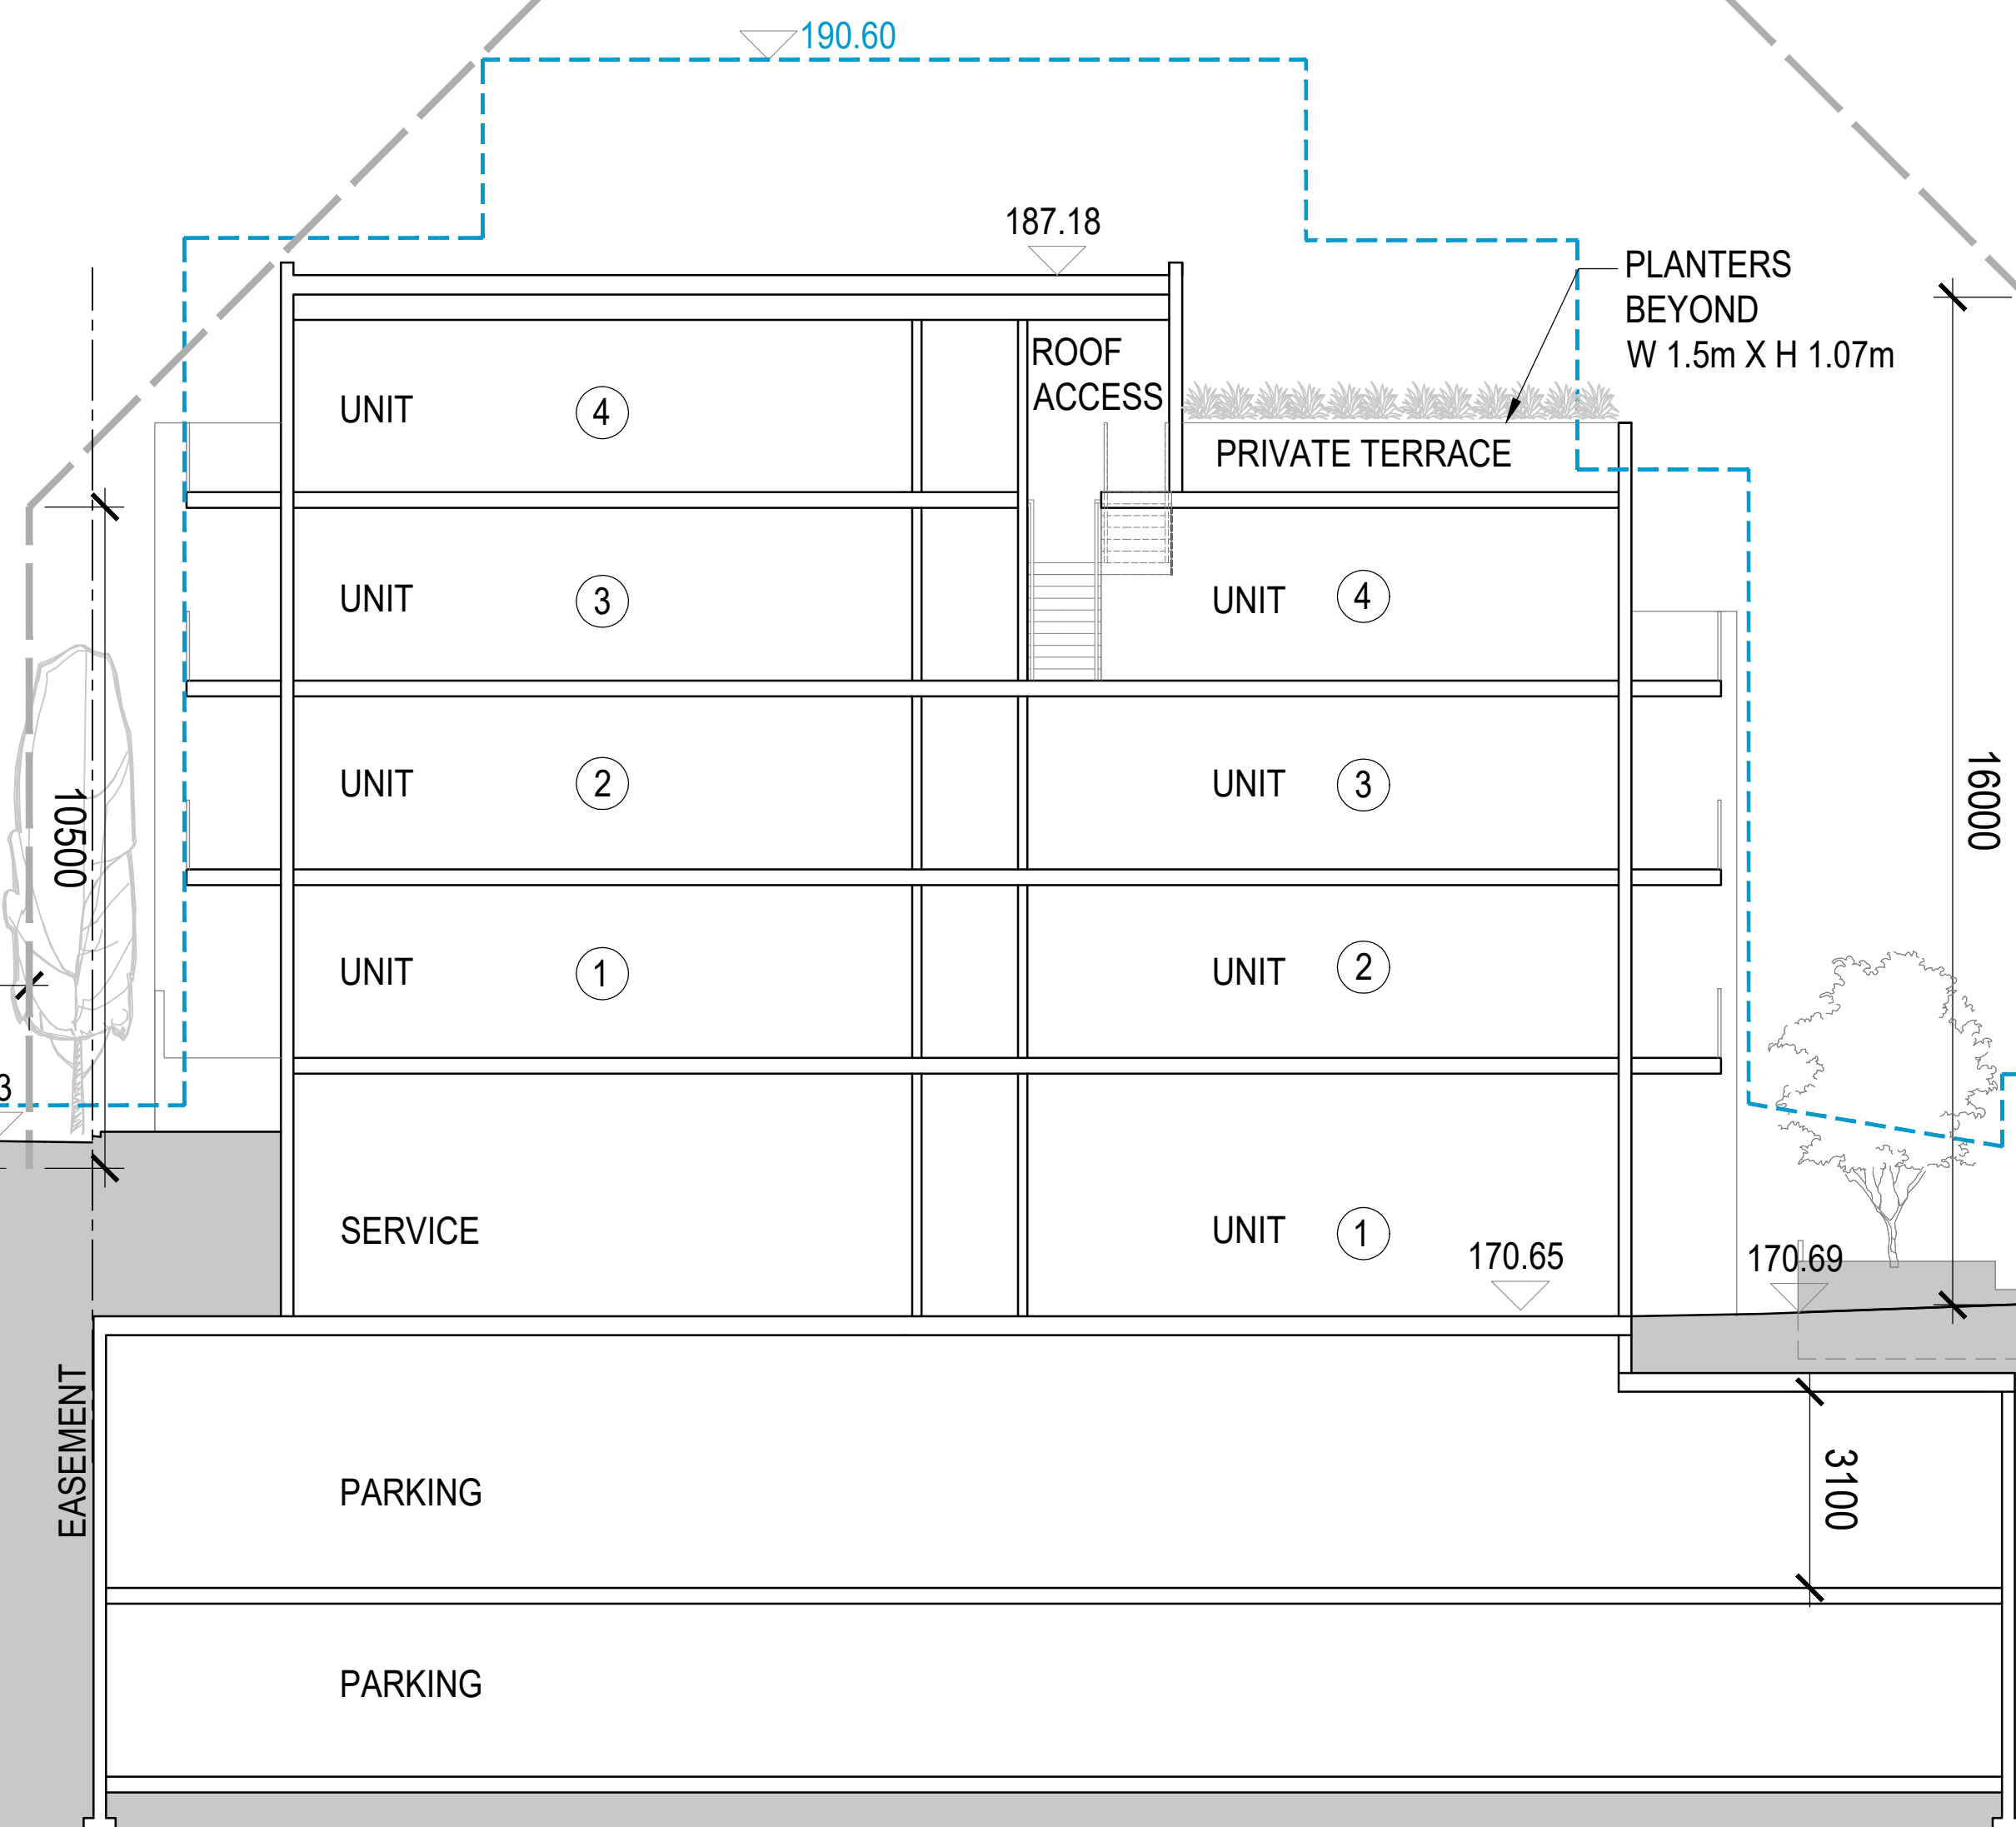

--- LINE OF BUILDING OUTLINE AT MIDDLE OF SITE FROM REZONING APPLICATION - FEB 09 2018

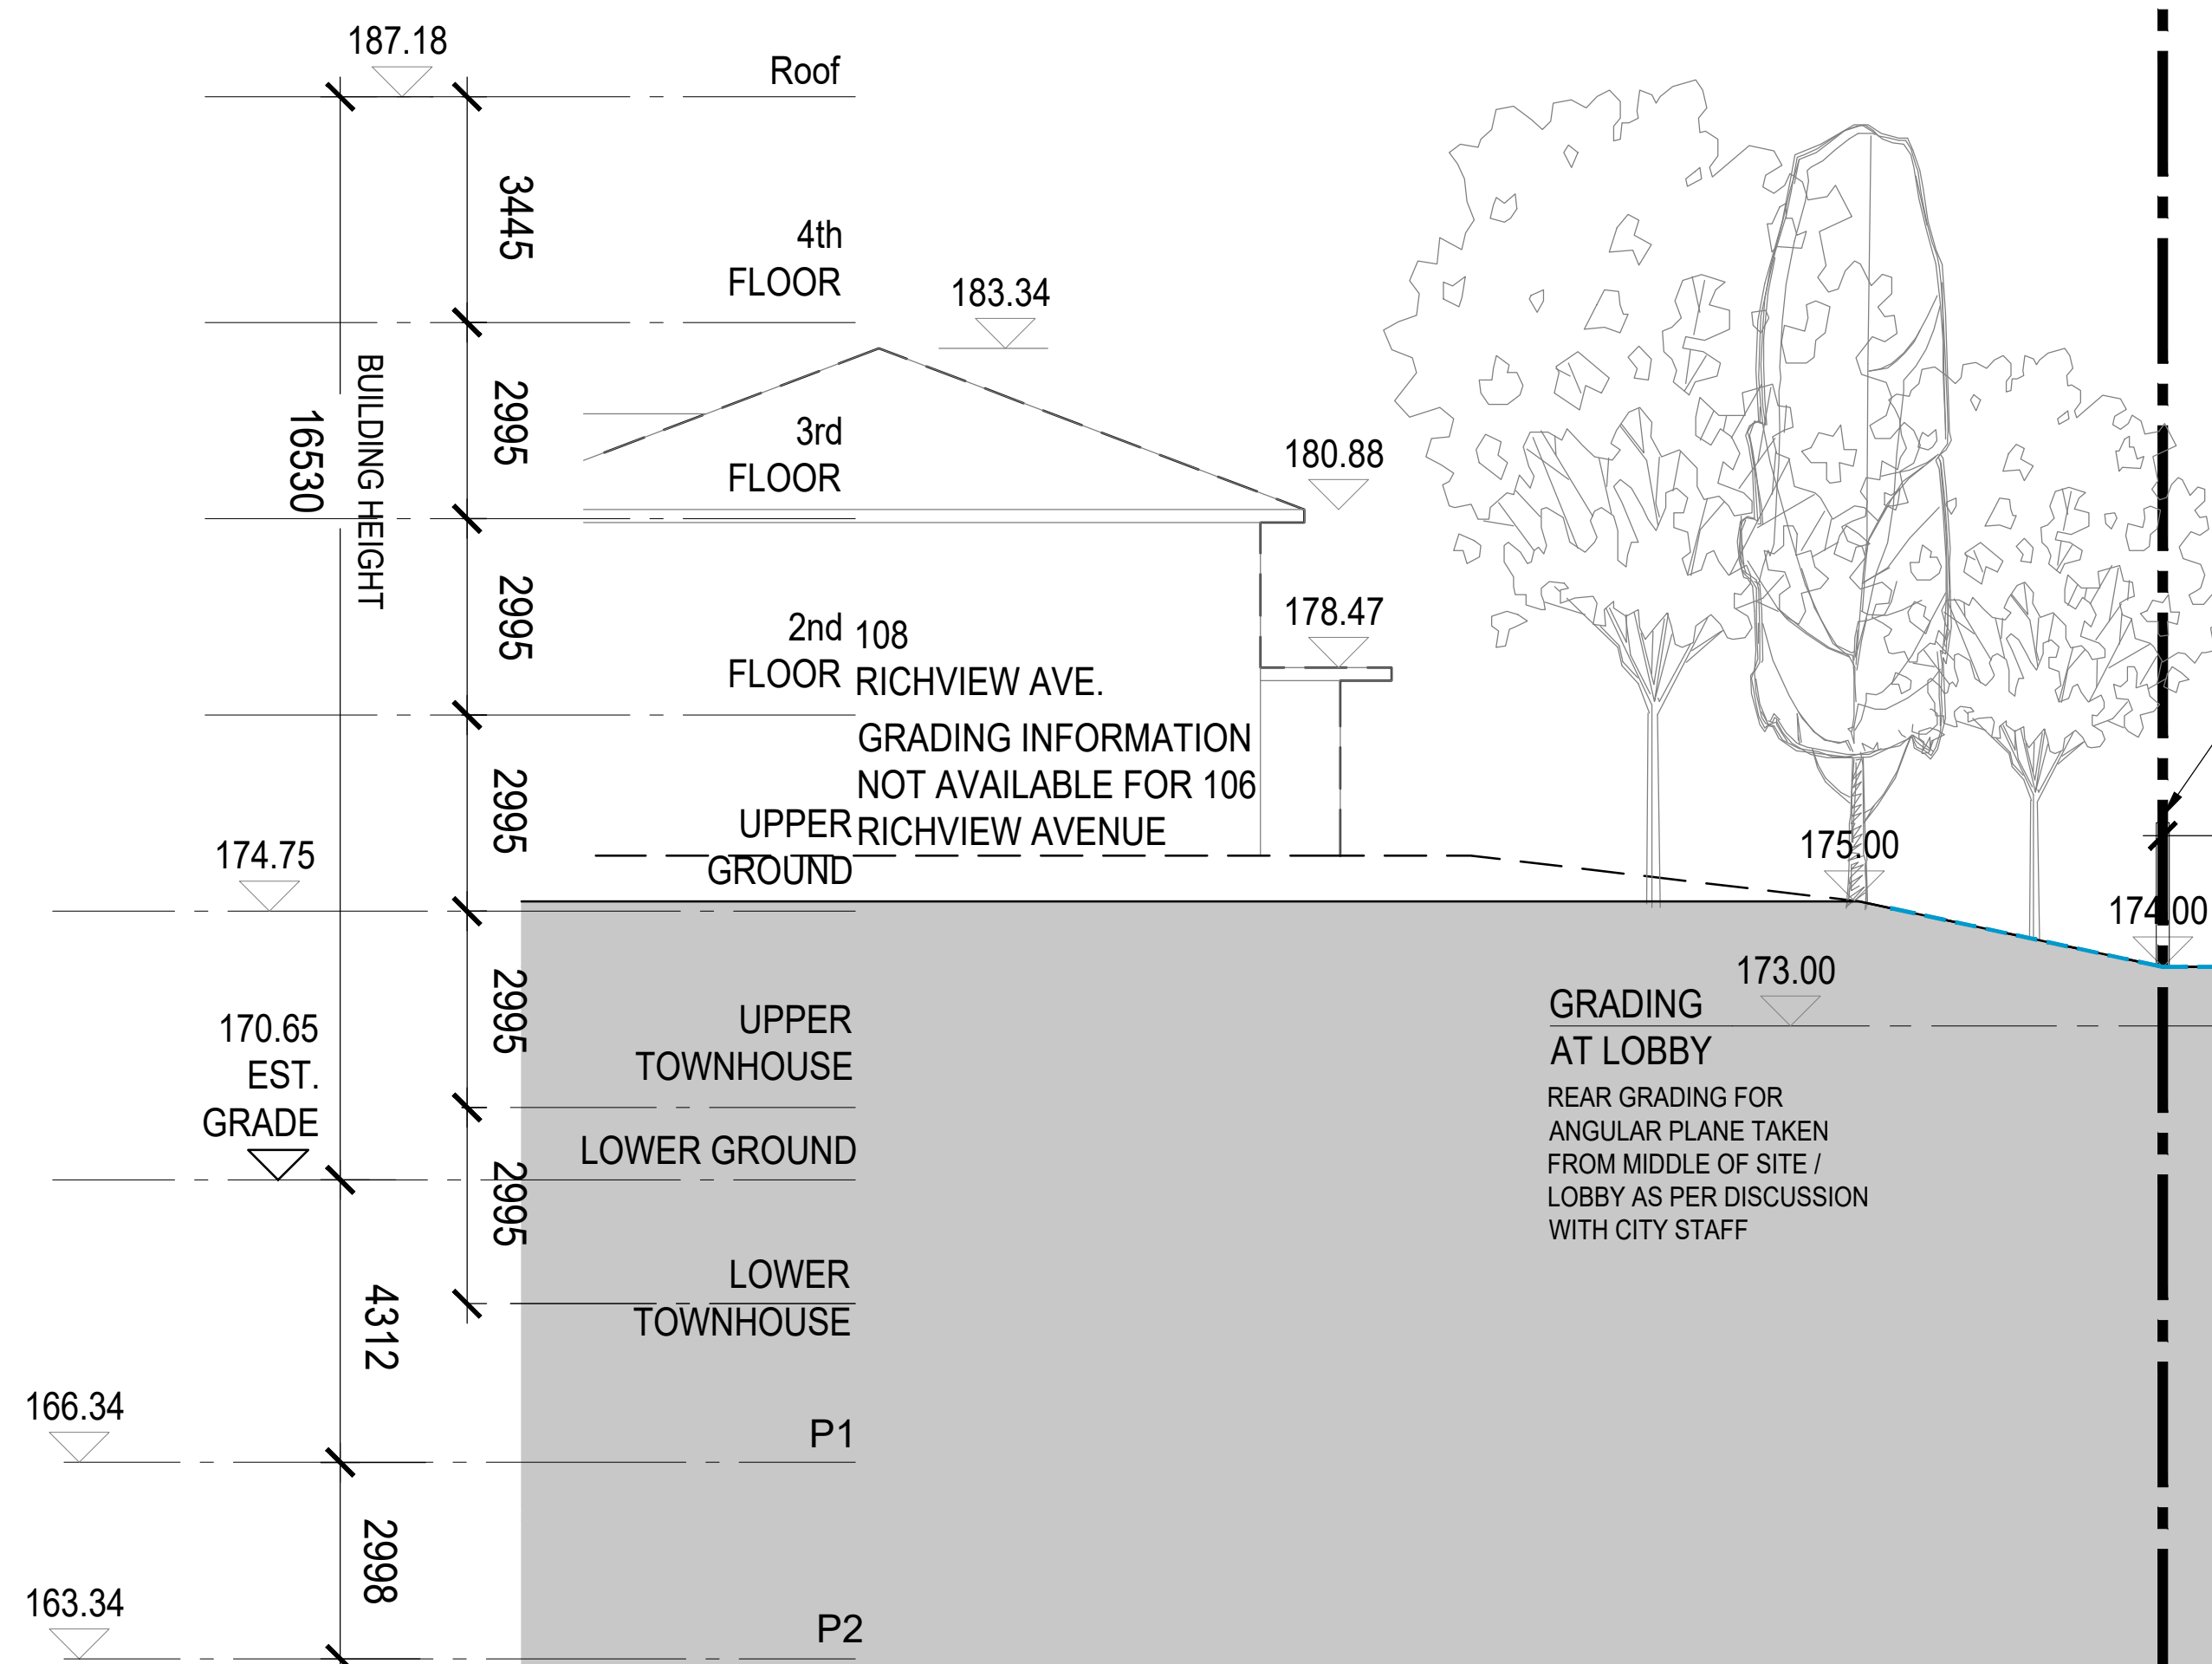


SECTION G-G'

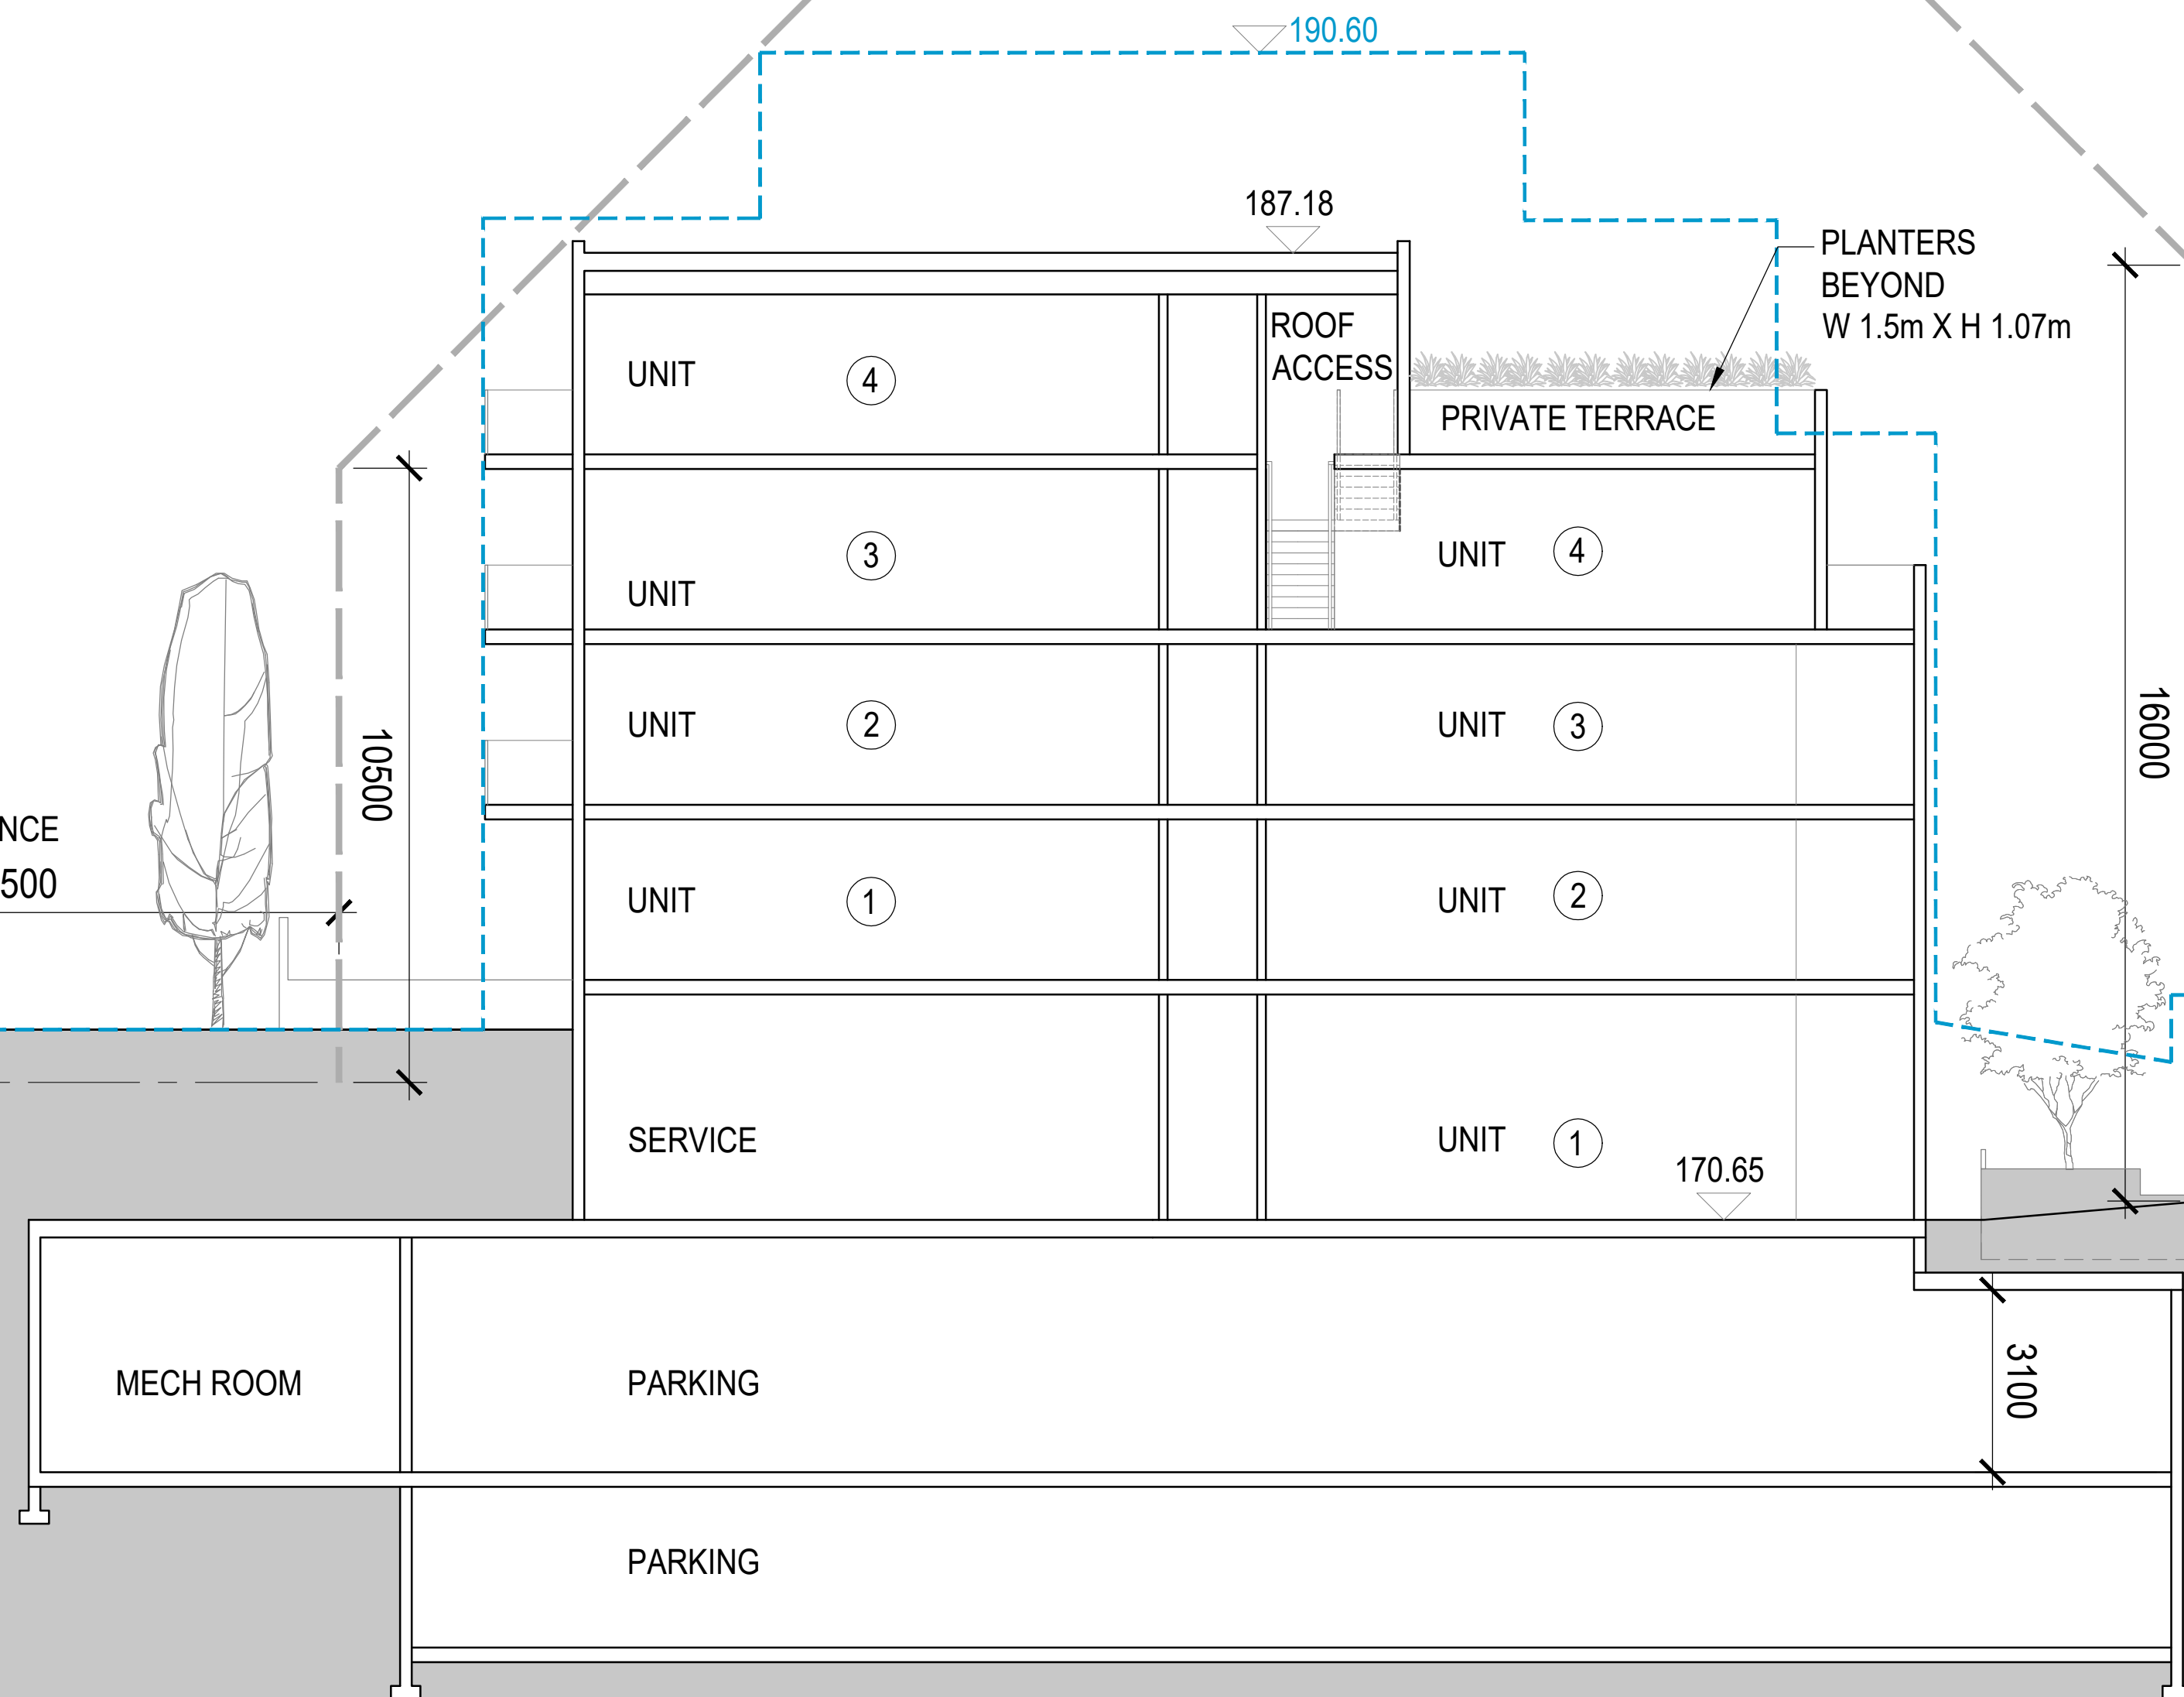

--- LINE OF BUILDING OUTLINE AT MIDDLE OF SITE FROM REZONING APPLICATION - FEB 09 2018


ISSUES/REVISIONS			ISSUES/REVISIONS		
ISSUE	TITLE	DATE	ISSUE	TITLE	DATE
A	ISSUED FOR CONSULTANT COORDINATION	2019NOV08			
A	ISSUED FOR SPA AND REZONING RESUBMISSION	2019DEC12			
A1	ISSUED FOR CONSULTANT COORDINATION	2020AUG12			
A1	REISSUED FOR SPA	2020AUG11			
A1	REISSUED FOR SPA - DRAFT	2021FEB05			
A2	ISSUED FOR CONSULTANT COORDINATION	2021APR01			
A2	REISSUED FOR SPA	2021CCT19			

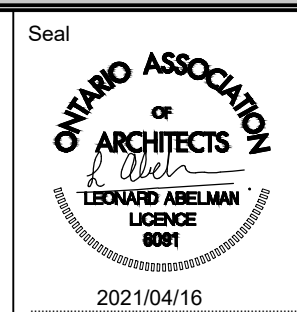Project North	Seal
	
	2021/04/16
CHECK, VERIFY AND REPORT ANY DISCREPANCIES TO THE CONSULTANT WHOSE SEAL IS APPLIED TO THIS DRAWING. THIS DRAWING SHALL NOT BE SIGNED FOR THE PURPOSES OF ANYTING REVISIONS. THIS DRAWING SHALL NOT BE USED FOR CONSTRUCTION PURPOSES UNTIL SIGNED AND DATED IN THE SPACE ABOVE BY THE NAMED CONSULTANT.	


WZMH Architects
95 St. Clair Ave W., Suite 1500
Toronto, Ontario, Canada M5V 1N6
Tel: 416-961-4111
www.wzmh.com

1637 Bathurst Toronto, Ontario	SECTION F & G
Project No. 07432.000	Drawing No. A-423

Date: DEC 12 2019	Scale: 1:100
Checked By: --	Drawn By: --
Project No. 07432.000	Drawing No. A-423

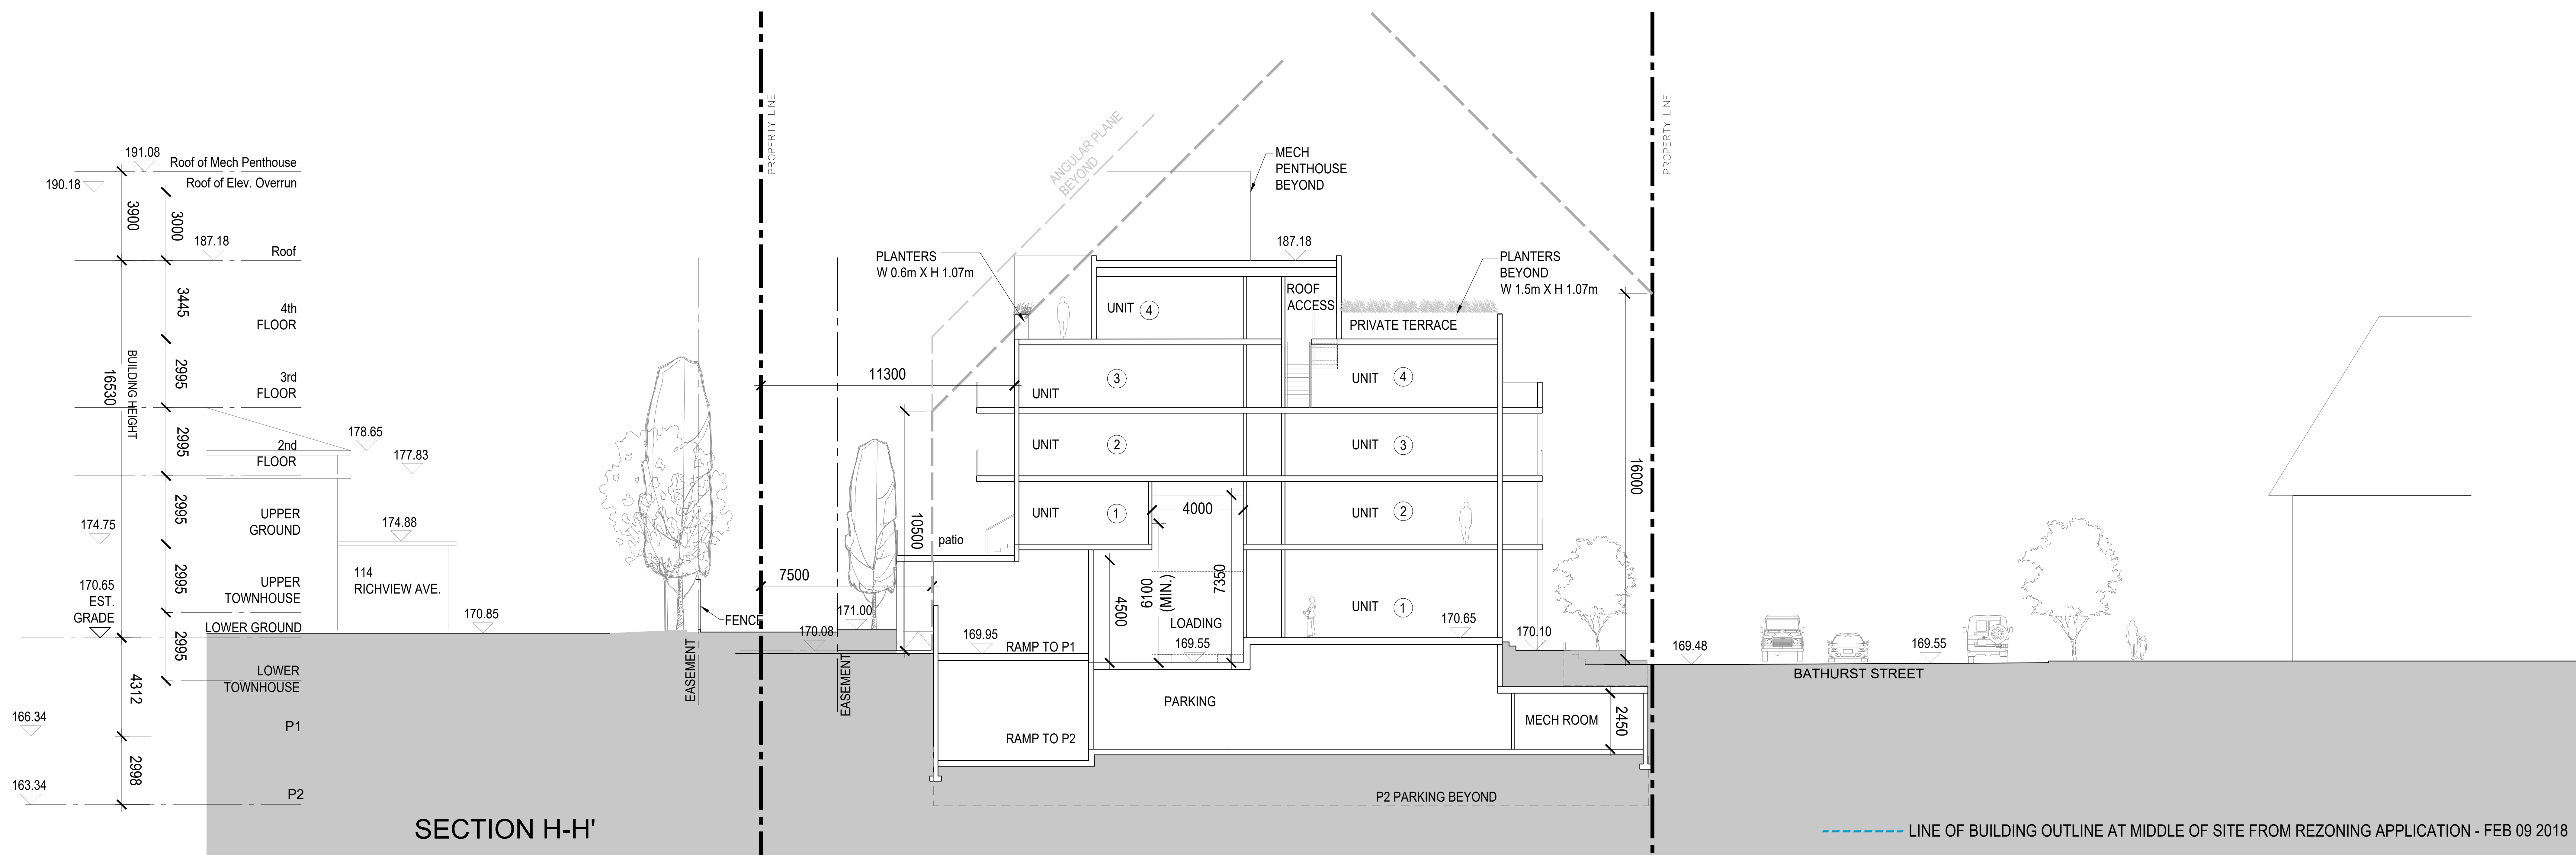[illegible]